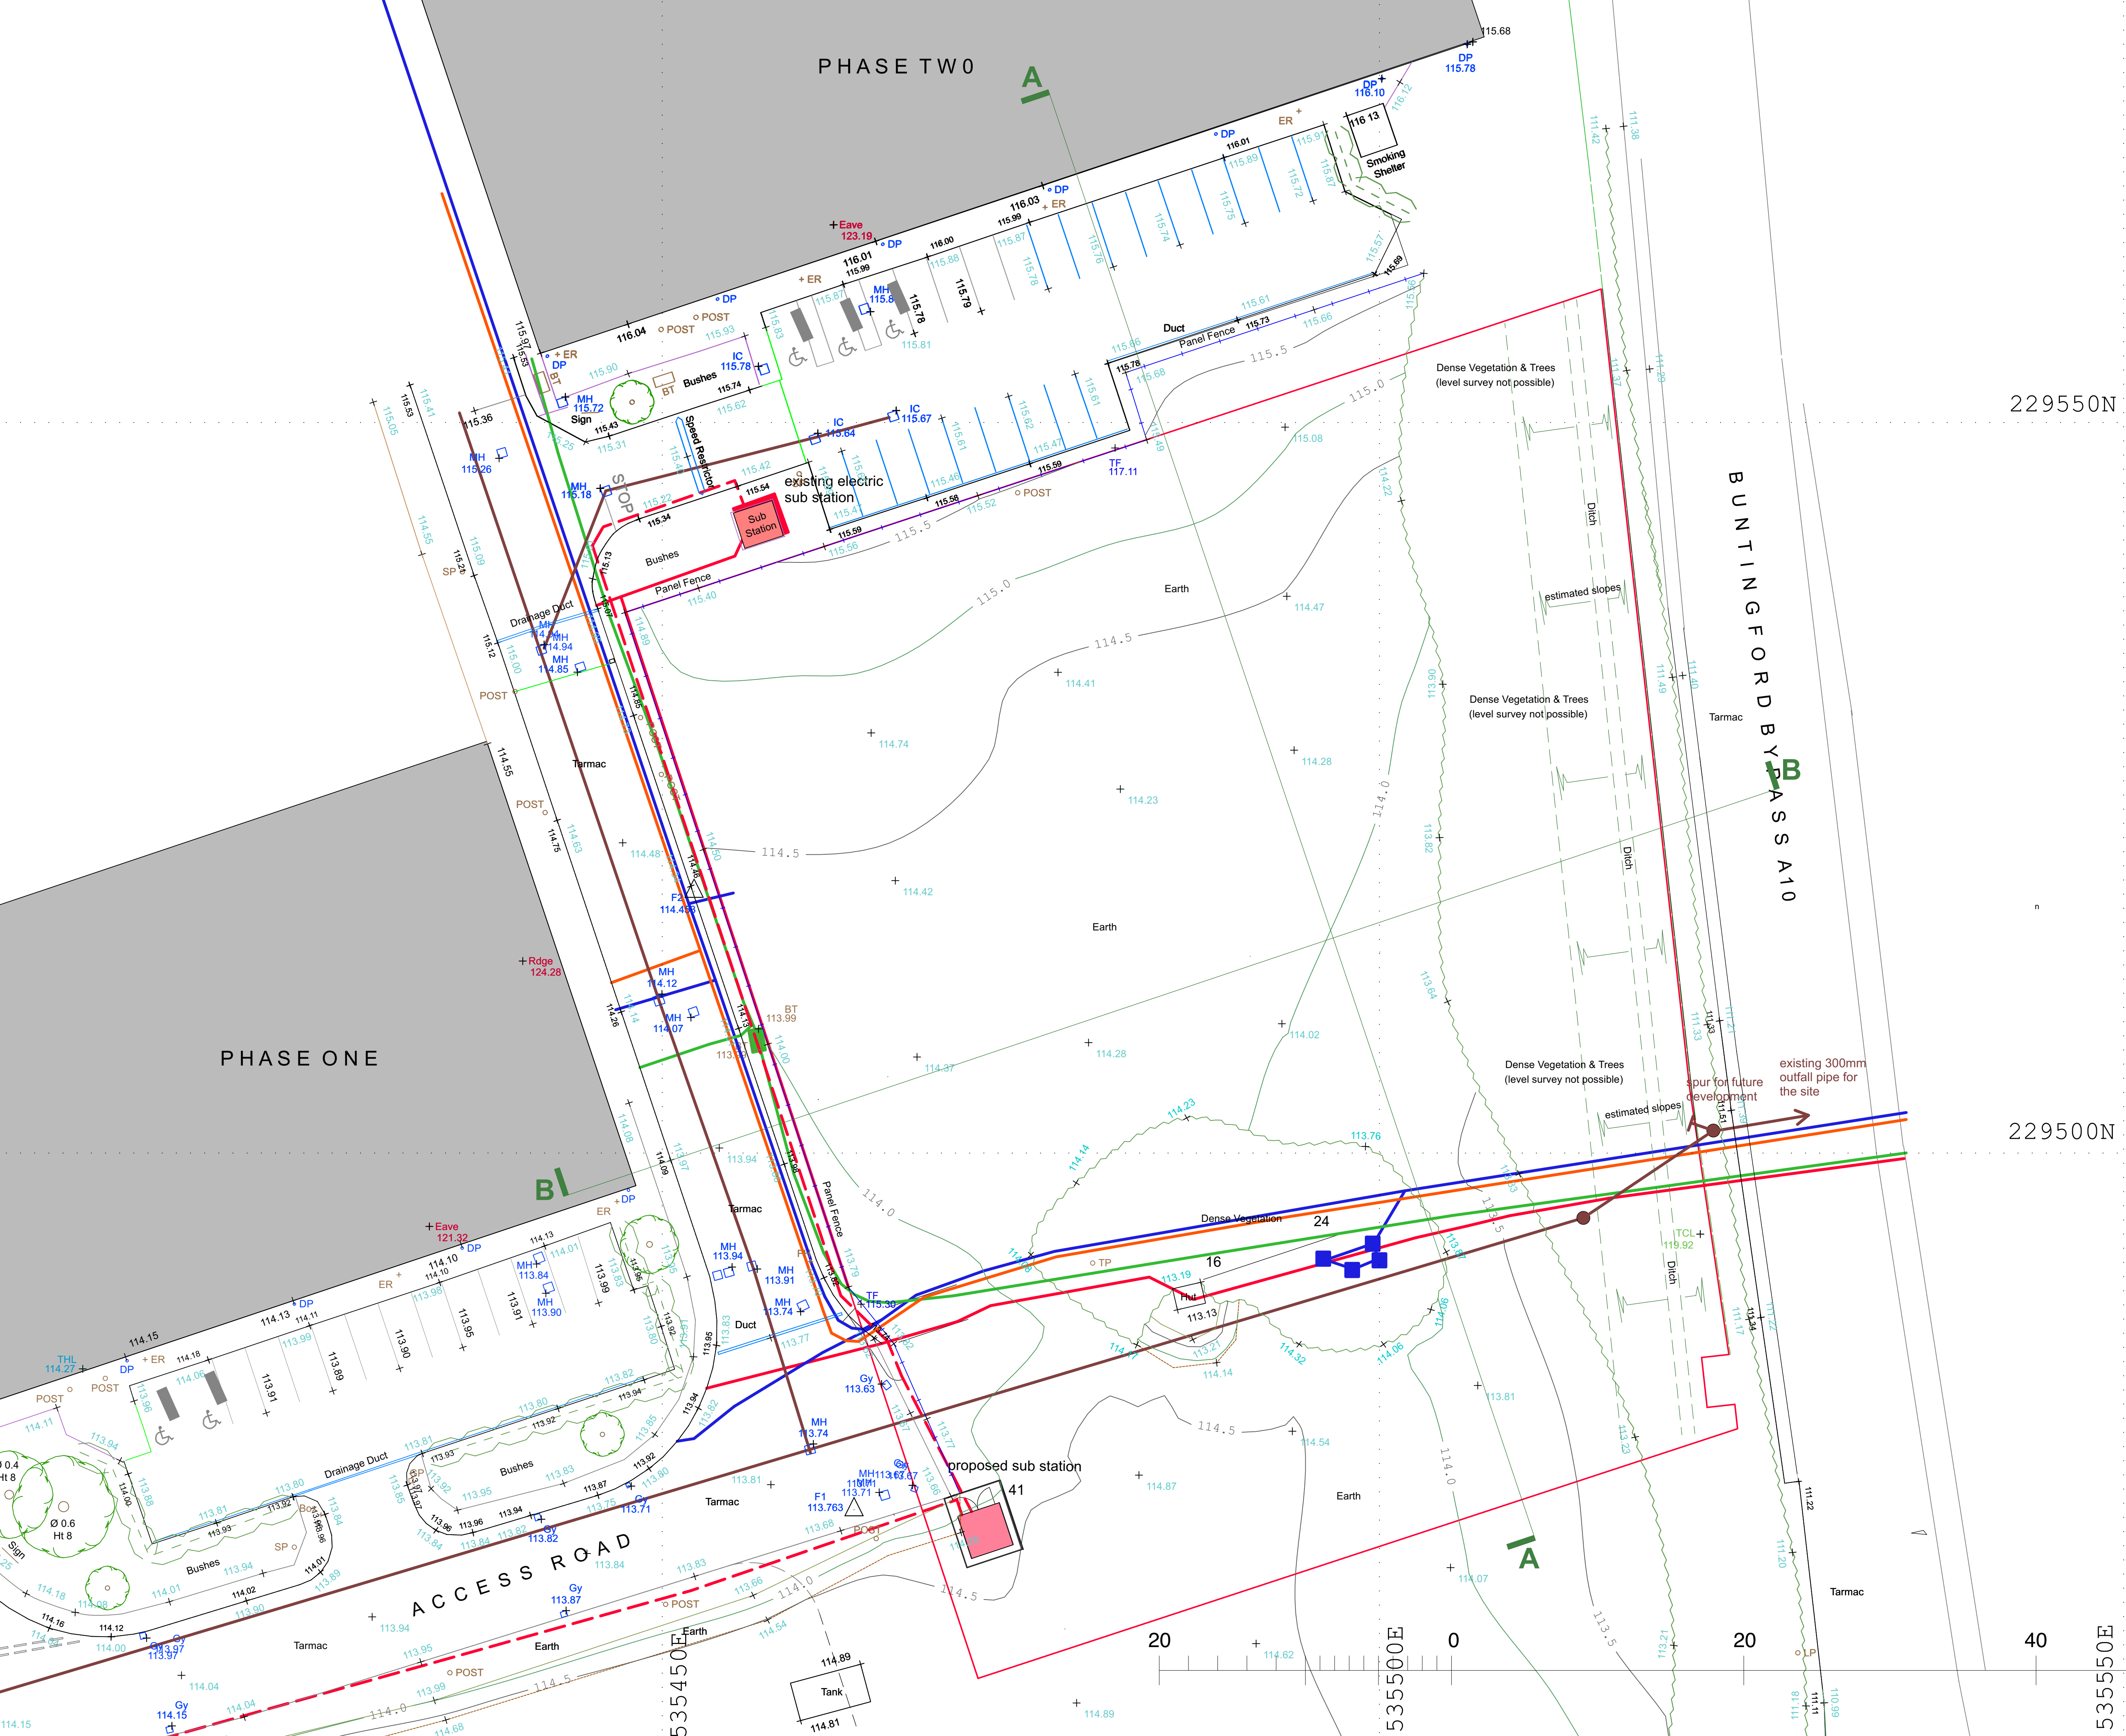


229550N

229500N

UTILITIES KEY

- water
- gas
- electric
- new electric
- telecoms
- foul sewer

south bank architects
comp park projects

83 De Beauvoir Road London N1 4EL
T +44 (0)7958 023536
architecture@southbankarchitects.co.uk

Client

Old English (Furniture) Ltd

Project

Buntingford Business Park
Phase Three

Title

Existing Site Plan

Drawing no

S3905/P/001

Scale

1.200 @ A1

Date

Oct 25

Drawn by

Checked

Revision notes

60m