
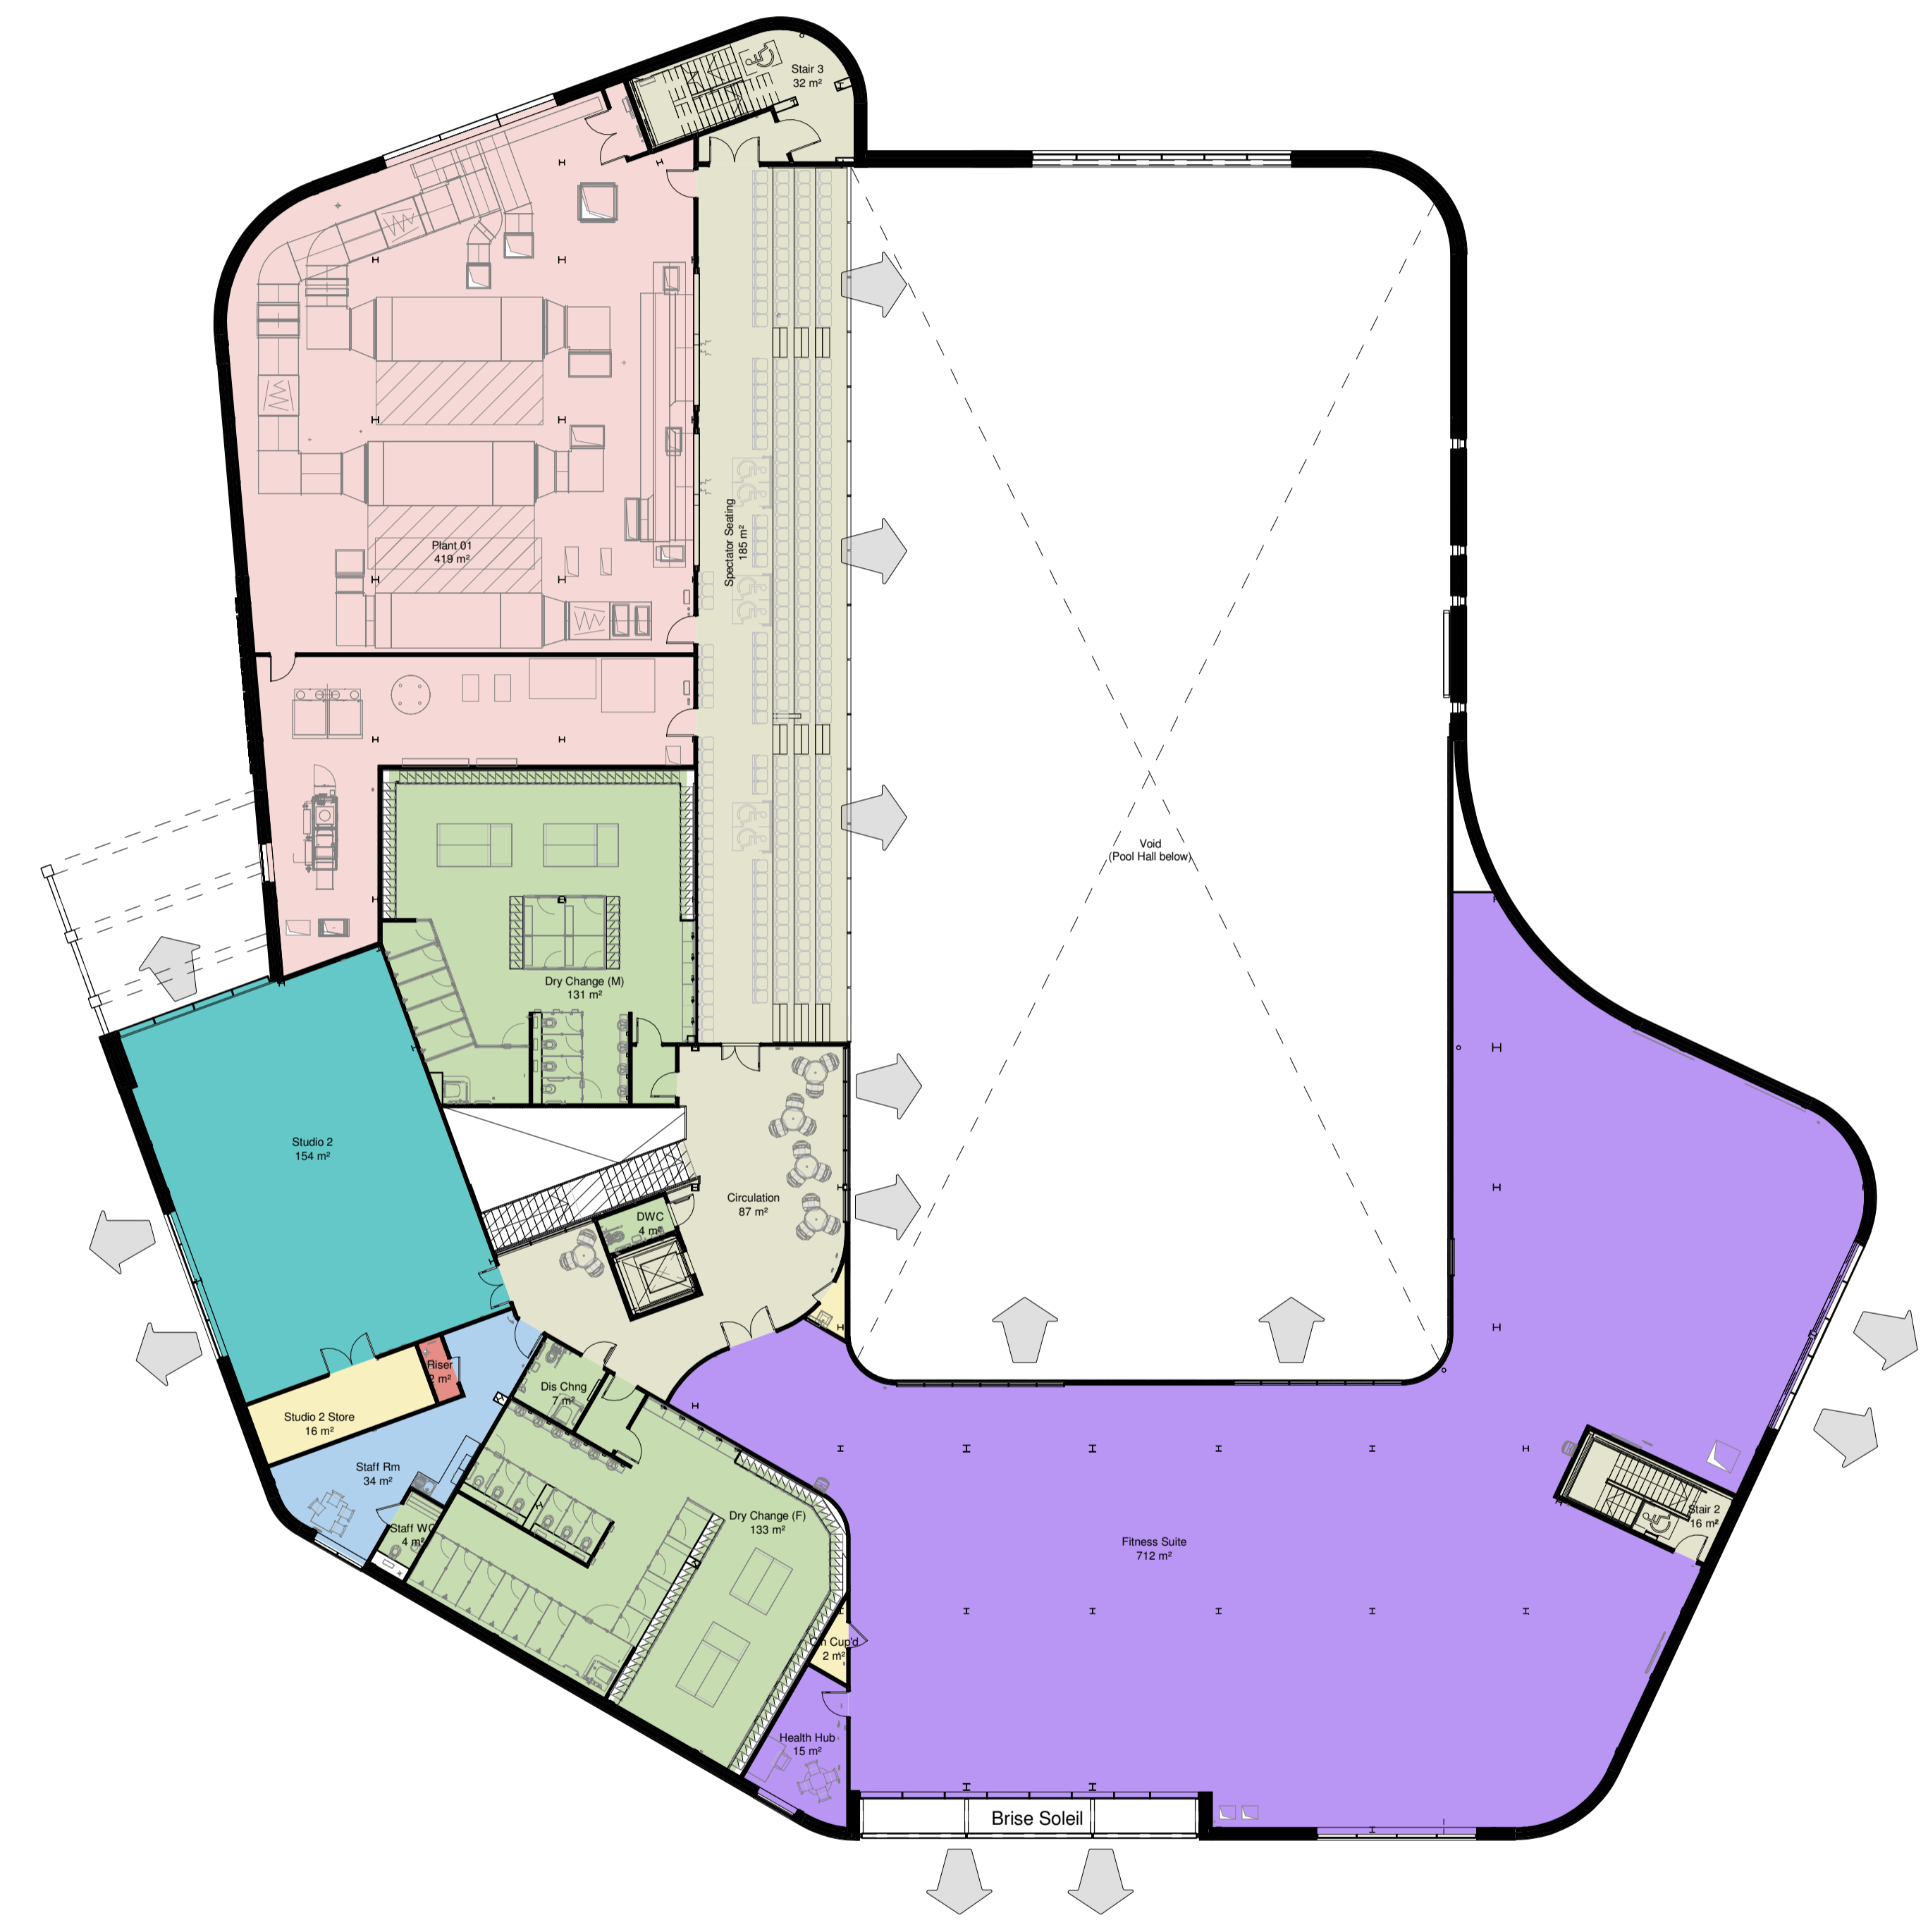
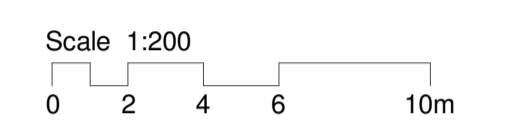


- No. Note
- 1 All dimensions to be verified on site by GENERAL CONTRACTOR prior to any work, setting out or shop drawings being prepared.
 - 2 © copyright SAUNDERS BOSTON LIMITED. All rights reserved. This drawing remains the property of SAUNDERS BOSTON LIMITED at all times and may not be reproduced or copied in whole or in part without their prior written consent.
 - 3 This drawing and related specifications are for use only in the stated location.
 - 4 This drawing is to be read in conjunction with all other Consultants drawings and specifications.
 - 5 Drainage has not been surveyed and any/all pipe locations and below ground drainage runs are indicative.
 - 6 It is assumed that all works will be carried out by a competent contractor who will be working, where appropriate, to an approved method statement.

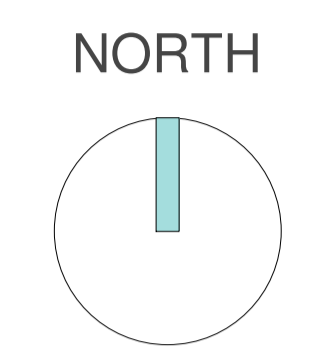

First Floor Accommodation Schedule				
Level	Name	Department	Area	Number
First Floor	Circulation	Circulation	87 m ²	RM-FF-01
First Floor	Cln Cup'd	Store	2 m ²	RM-FF-01.1
First Floor	Spectator Seating	Circulation	185 m ²	RM-FF-03
First Floor	Plant 01	Plant	419 m ²	RM-FF-05
First Floor	Studio 2	Studio	154 m ²	RM-FF-06
First Floor	Studio 2 Store	Store	16 m ²	RM-FF-06.1
First Floor	Dis Chng	Changing/WC	7 m ²	RM-FF-07
First Floor	Dry Change (M)	Changing/WC	131 m ²	RM-FF-08
First Floor	Dry Change (F)	Changing/WC	133 m ²	RM-FF-09
First Floor	Staff Rm	Office	34 m ²	RM-FF-10
First Floor	Health Hub	Fitness Suite	15 m ²	RM-FF-11
First Floor	Fitness Suite	Fitness Suite	712 m ²	RM-FF-12
First Floor	Cln Cup'd	Store	2 m ²	RM-FF-12.2
First Floor	Stair 2	Circulation	16 m ²	RM-FF-13
First Floor	Stair 3	Circulation	32 m ²	RM-FF-14
First Floor	DWC	Changing/WC	4 m ²	RM-FF-15
First Floor	Staff WC	Changing/WC	4 m ²	RM-FF-19
First Floor	Riser	Plant	2 m ²	RM-FF-26
NIFA			1953 m ²	

FF First Floor
1 : 200

KEY:
Main views Out

No.	Revision	Date	Chk.	Auth.
P06	Issued for Planning	01/08/19	BR	KML
P05	Updated Status	16/05/19		
P04	Pool Hall Update	09/05/19	KML	HE
P03	Stage 3 WIP	28/03/19		
P02	VE Scheme Update	08/03/19		
P01	Stage 2 Issue	08/02/19		
No.	Revision	Date	Chk.	Auth.

Saunders Boston Architects

Eastern Gate House, 119 Newmarket Road, Cambridge CB5 8HA
T: 01223 367733
office@saundersboston.co.uk

The Generator, The Gallery, King's Wharf The Quay, Exeter EX2 4AN
T: 01392 346627
www.saundersboston.co.uk

Client: East Herts Council

Job: Grange Paddocks Leisure Centre

Drawing: Proposed First Floor Plan (1-200)

Scale: 1 : 200 @A1

Revision: P06

SBA Project Code	Drawn	Date	Checked	Suitability Code	project	originator	zone	level	type	role	number
1691	BR	11/14/18	KML	S4	GPL-SBA-NB-01-DR-A-0007						