

This copy has been produced specifically for Map Control Scheme purposes only. No further copies may be made. Unauthorised reproduction infringes Crown Copyright and may lead to prosecution or civil proceedings. Reproduced from the Ordnance Survey map data with the permission of the controller of Her Majesty's Stationery Office. Crown Copyright 2009 East Herts Council. LA Ref: 100018528



East Herts Council
 Wallfields
 Pegs Lane
 Hertford
 SG13 8EQ
 Tel: 01279 655261


Address: 2B Star Street, Ware, SG12 7AA

Reference: BR/19

Scale: 1:1000

O.S Sheet:

Date of Print:

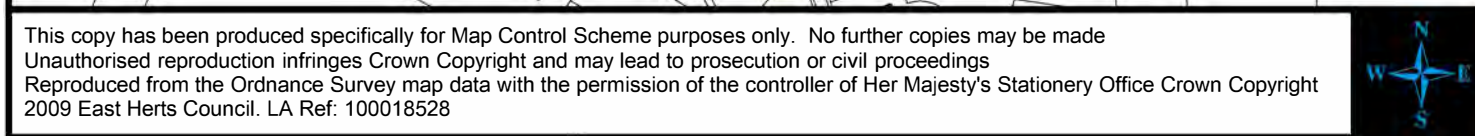

Reference: BR/22
Scale: 1:4000
O.S Sheet:
Date of Print:



This copy has been produced specifically for Map Control Scheme purposes only. No further copies may be made
 Unauthorised reproduction infringes Crown Copyright and may lead to prosecution or civil proceedings
 Reproduced from the Ordnance Survey map data with the permission of the controller of Her Majesty's Stationery Office Crown Copyright
 2009 East Herts Council. LA Ref: 100018528



East Herts Council
 Wallfields
 Pegs Lane
 Hertford
 SG13 8EQ
 Tel: 01279 655261


**Address: Watton-at-Stone Depot, Station Road,
 Watton-at-Stone, SG14 3SH**

Reference: BR/27

Scale: 1:2000

O.S Sheet:

Date of Print:

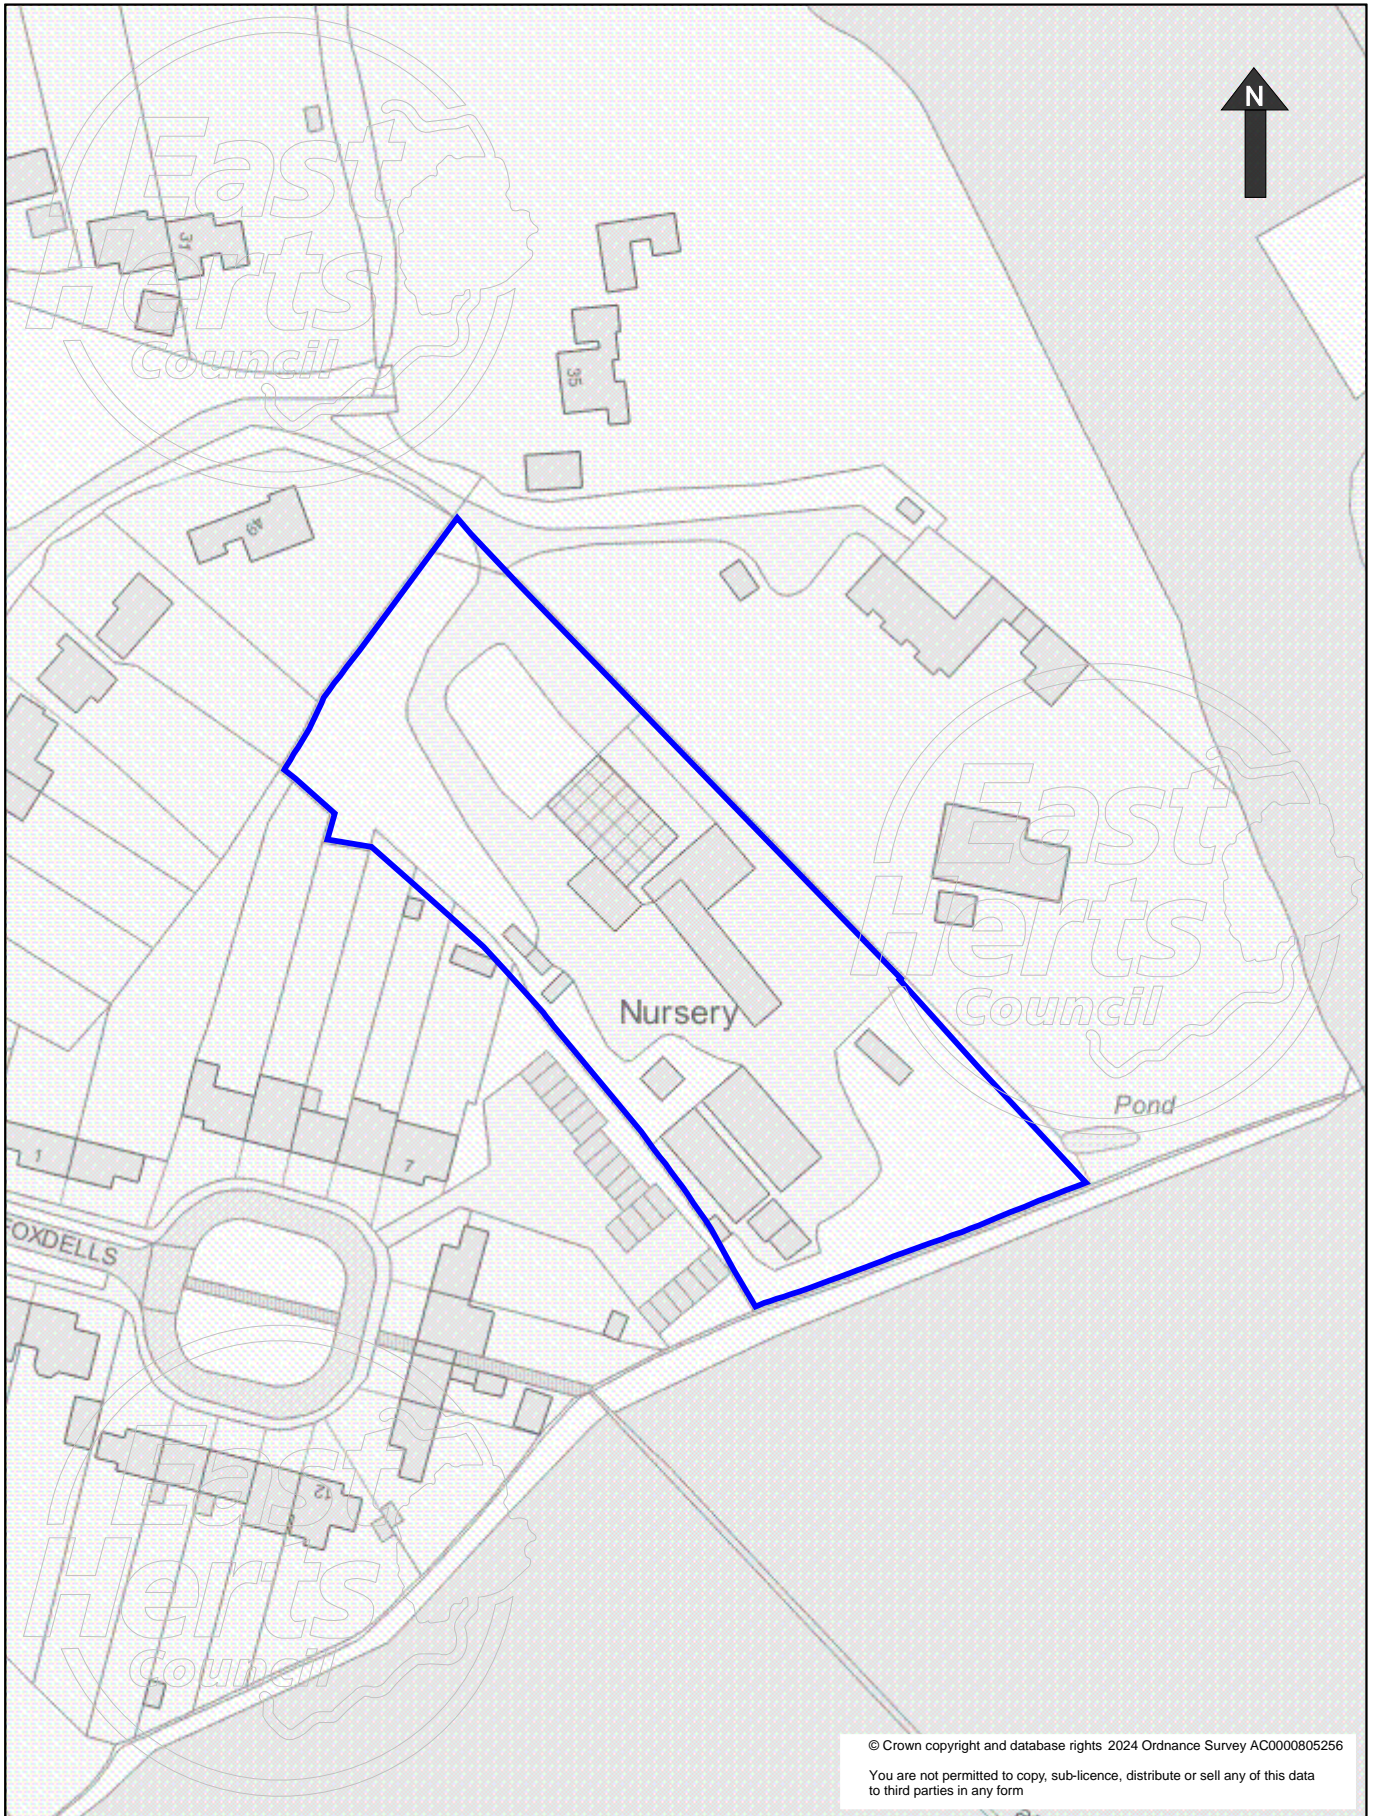

© Crown copyright and database rights 2024 Ordnance Survey AC0000805256

You are not permitted to copy, sub-licence, distribute or sell any of this data to third parties in any form



East Herts Council
Wallfields
Pegs Lane
Hertford
SG13 8EQ

Tel: 01279 655261

ADDRESS

Birch Grove Nursery
Birth Green
Hertford
SH14 2LS

PLAN TITLE

Location Plan

PROJECT REF

BR/28

SITE AREA


-

DATE OF PRINT

-

SCALE

1:1250@A4

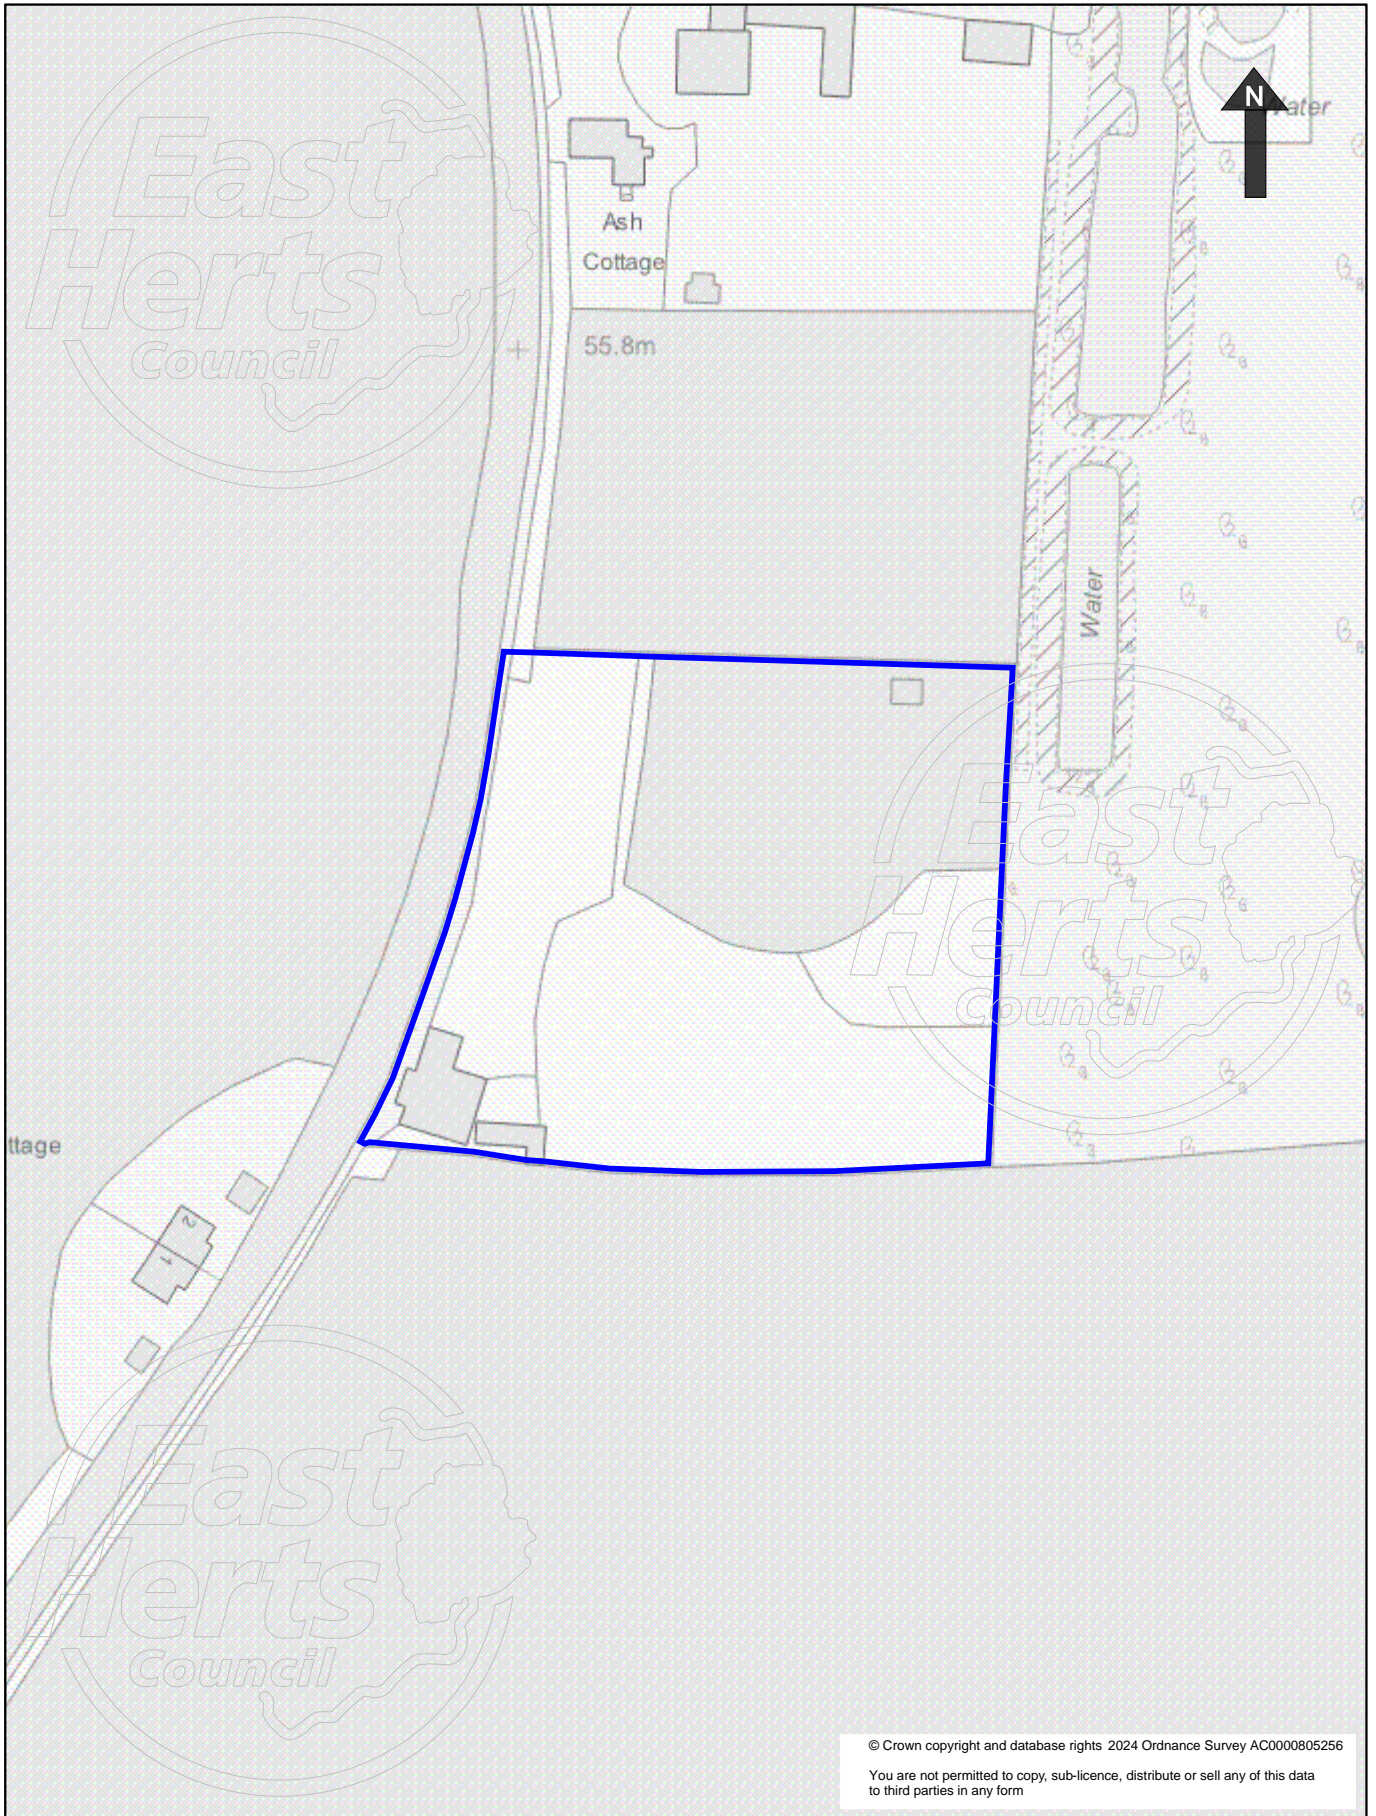

© Crown copyright and database rights 2024 Ordnance Survey AC0000805256

You are not permitted to copy, sub-licence, distribute or sell any of this data to third parties in any form



East Herts Council
Wallfields
Pegs Lane
Hertford
SG13 8EQ

Tel: 01279 655261

ADDRESS

Jolly Waggoners Public House
Widford Road
Much Hadham
SG10 6EZ

PLAN TITLE

Location Plan

PROJECT REF

BR/29

SITE AREA

-

DATE OF PRINT

-

SCALE

1:1250@A4



© Crown copyright and database rights 2024 Ordnance Survey AC0000805256

You are not permitted to copy, sub-licence, distribute or sell any of this data to third parties in any form



East Herts Council
Wallfields
Pegs Lane
Hertford
SG13 8EQ

Tel: 01279 655261

ADDRESS

Toad Hall
Sacombe Green
Sacombe
SG12 0JQ

PLAN TITLE

Location Plan

PROJECT REF

BR/30

SITE AREA

-

DATE OF PRINT

-

SCALE

1:1250@A4