


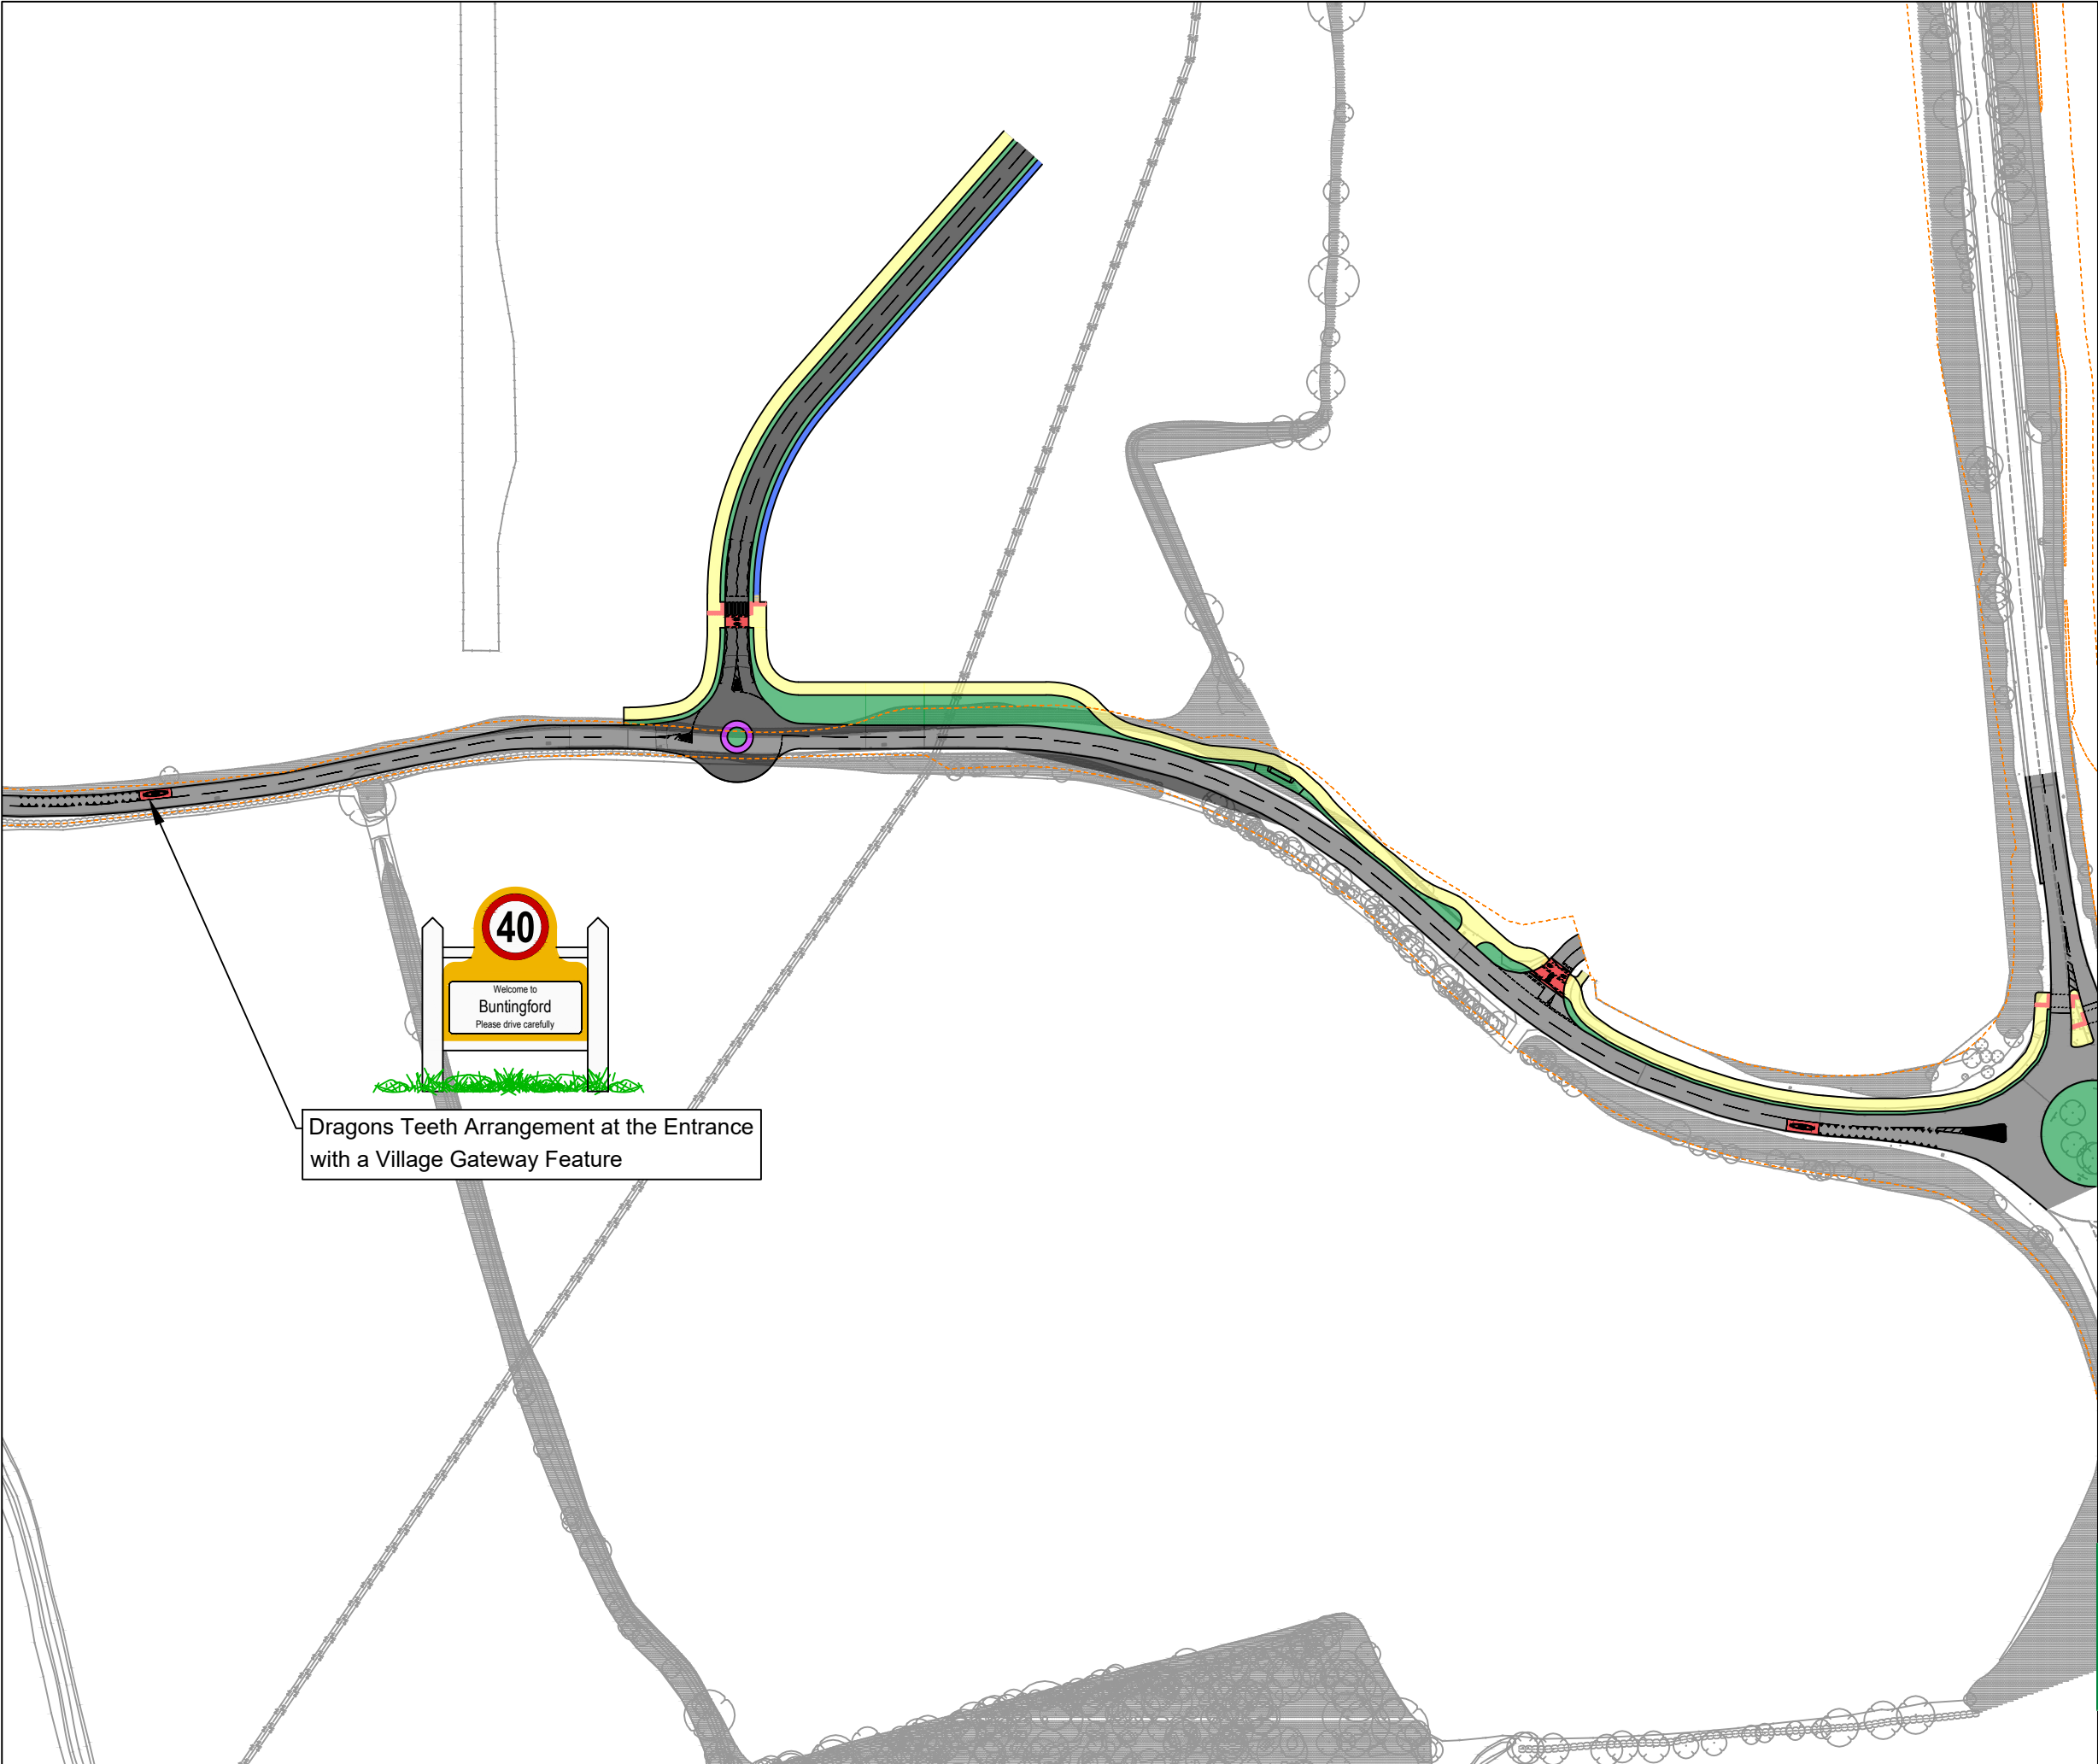

Dragons Teeth Arrangement at the Entrance
with a Village Gateway Feature

LEGEND

- Site Boundary
- Highway Boundary
- Proposed Carriageway
- Existing Carriageway
- Proposed Pedestrian Path / Footway
- Proposed Shared Pedestrian and Cyclist Path
- Verge
- Coloured Surface Treatment
- Overrun Area

P3	22.08.25	Revision	DL	JD
P2	15.08.25	Revision	DL	JD
P1	16.04.25	Preliminary issue	DL	JD

Rev Date Description By Apvd

PROJECT:
BUNTINGFORD

TITLE:
BALDOCK ROAD ROUNDABOUT -
NORTHERN ACCESS

CLIENT:
HALLAM LAND MANAGEMENT LTD

SCALE@A3:
1:2000

PROJECT REF: 23161	STATUS: N/A
DRAWING No: 029	REV: P3

Revision Referencing
P = Preliminary A = Approval T = Tender C = Construction

