


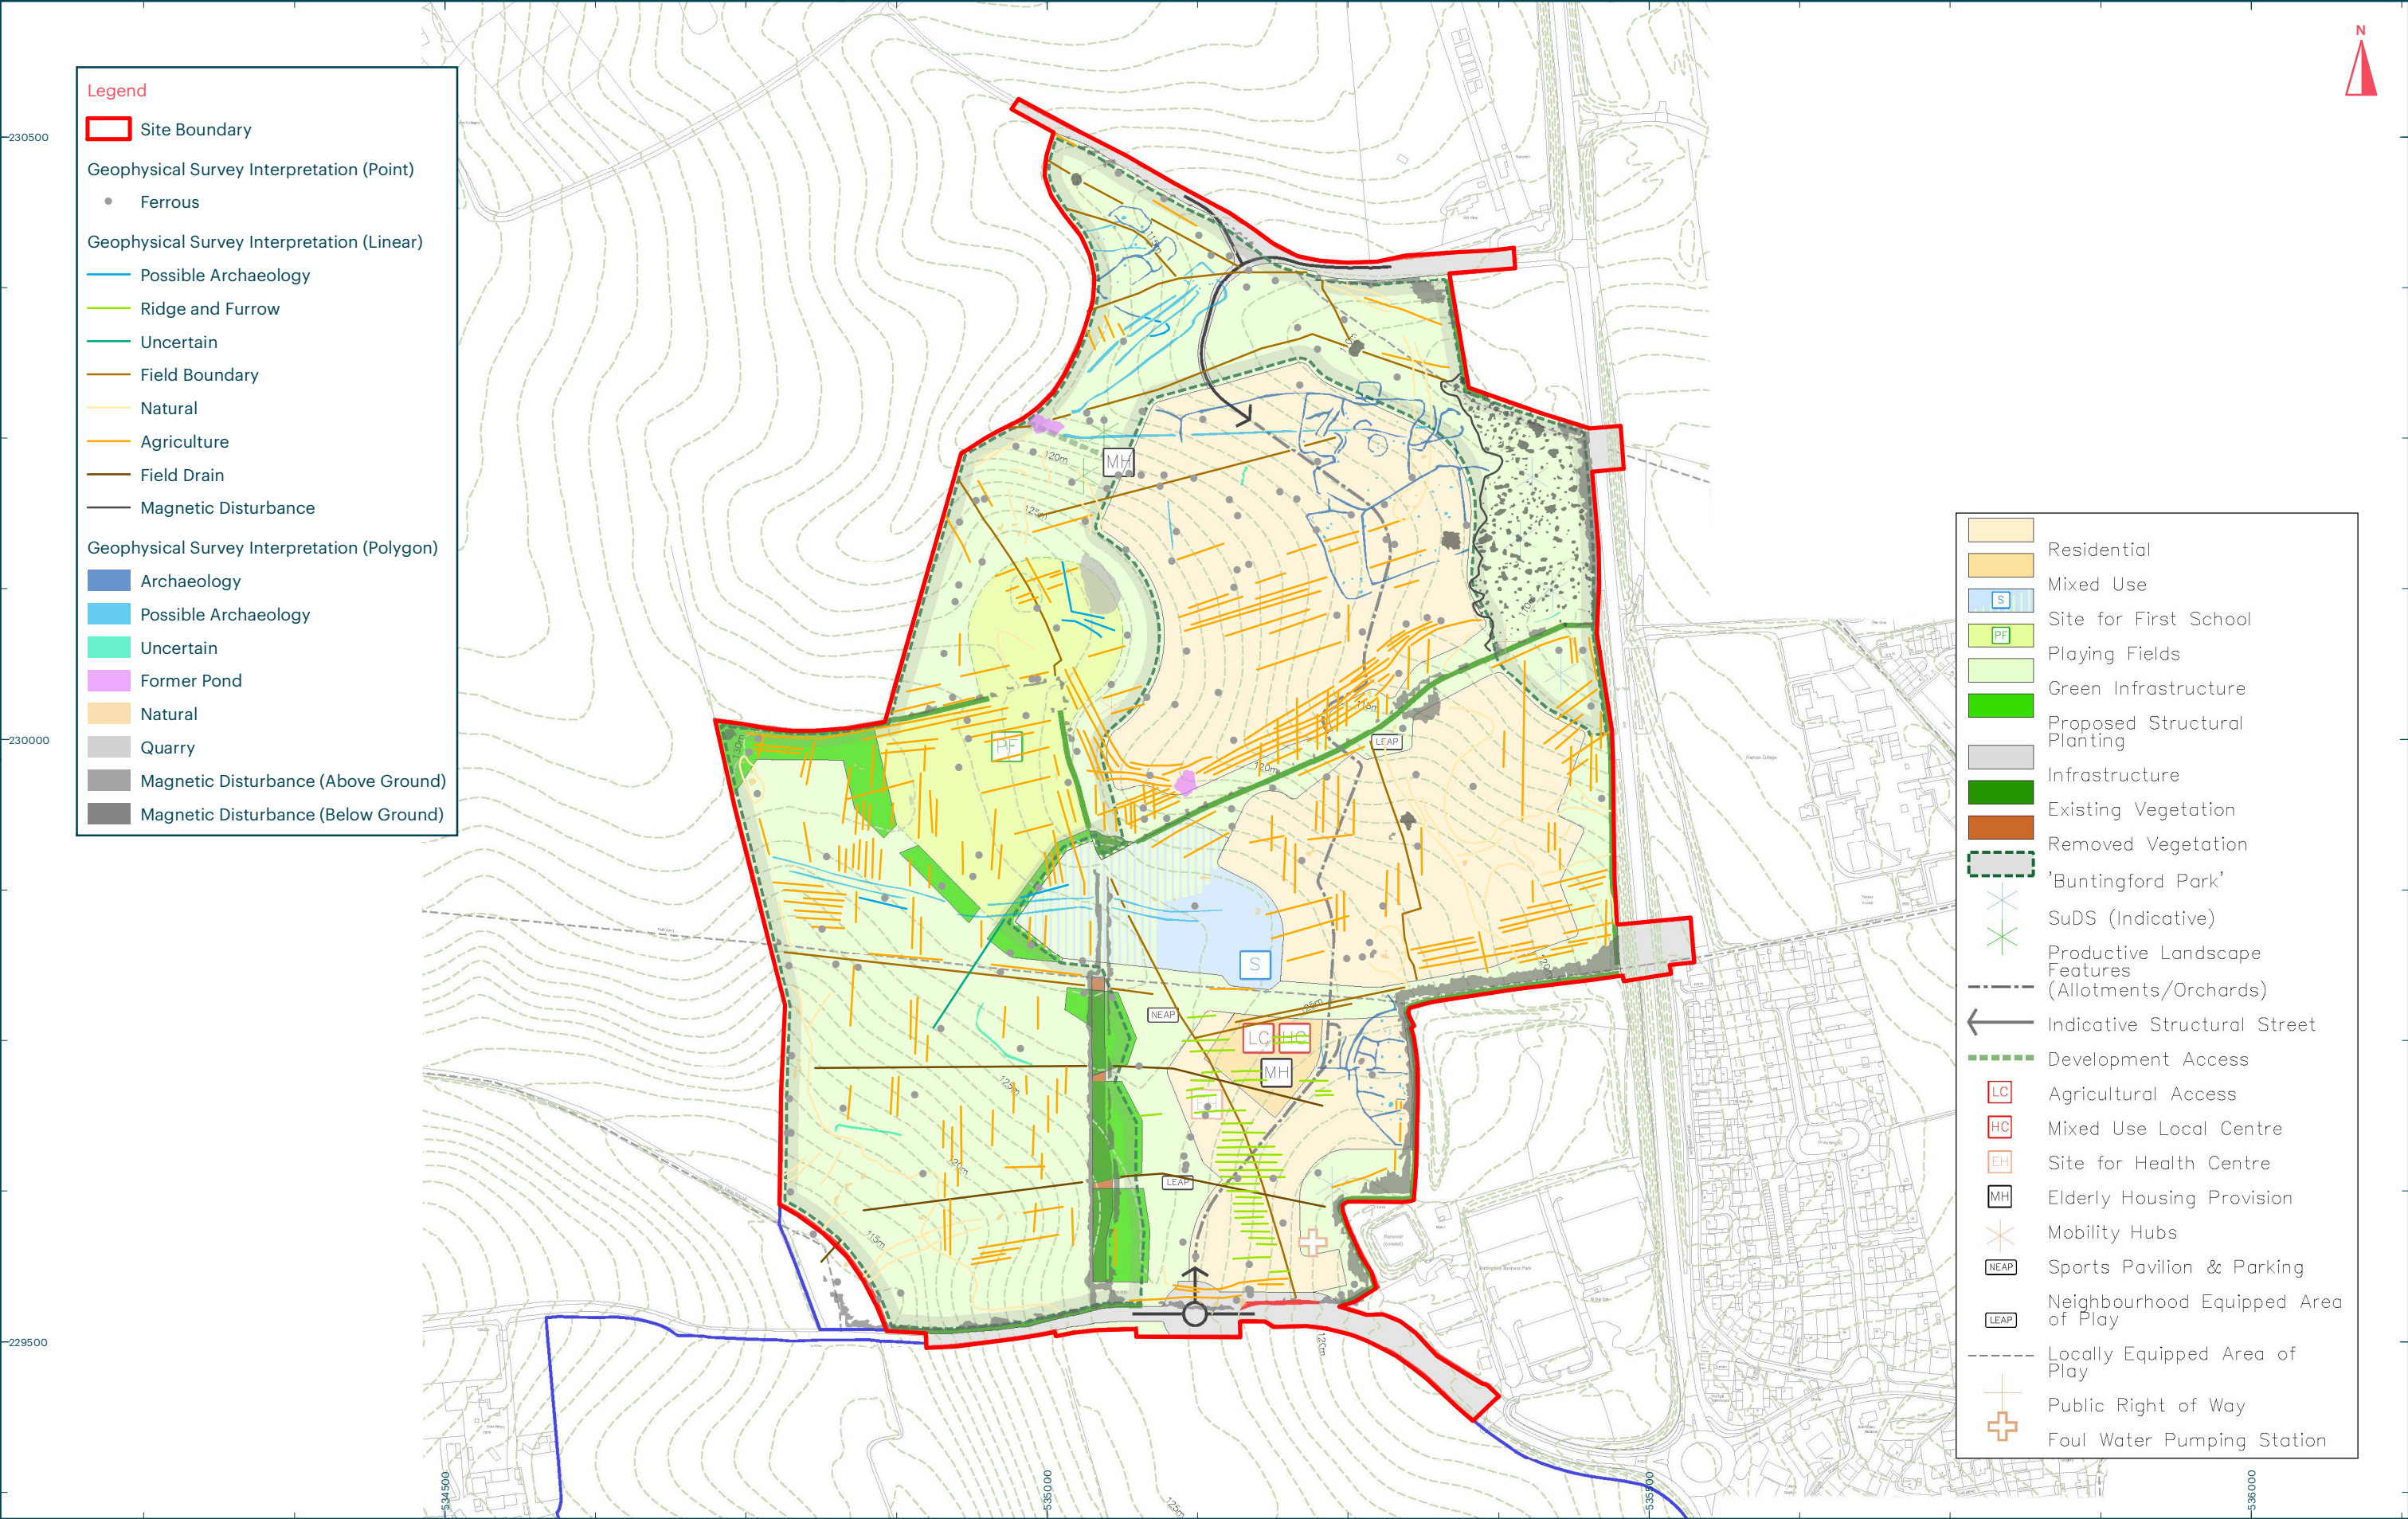

Title:
Plan showing proposed land use and geophysical survey results

Address:
Land North of A507, Buntingford

Scale at A3: 1:5,000

0 150m

