



Elevation A-A
Scale, 1:100

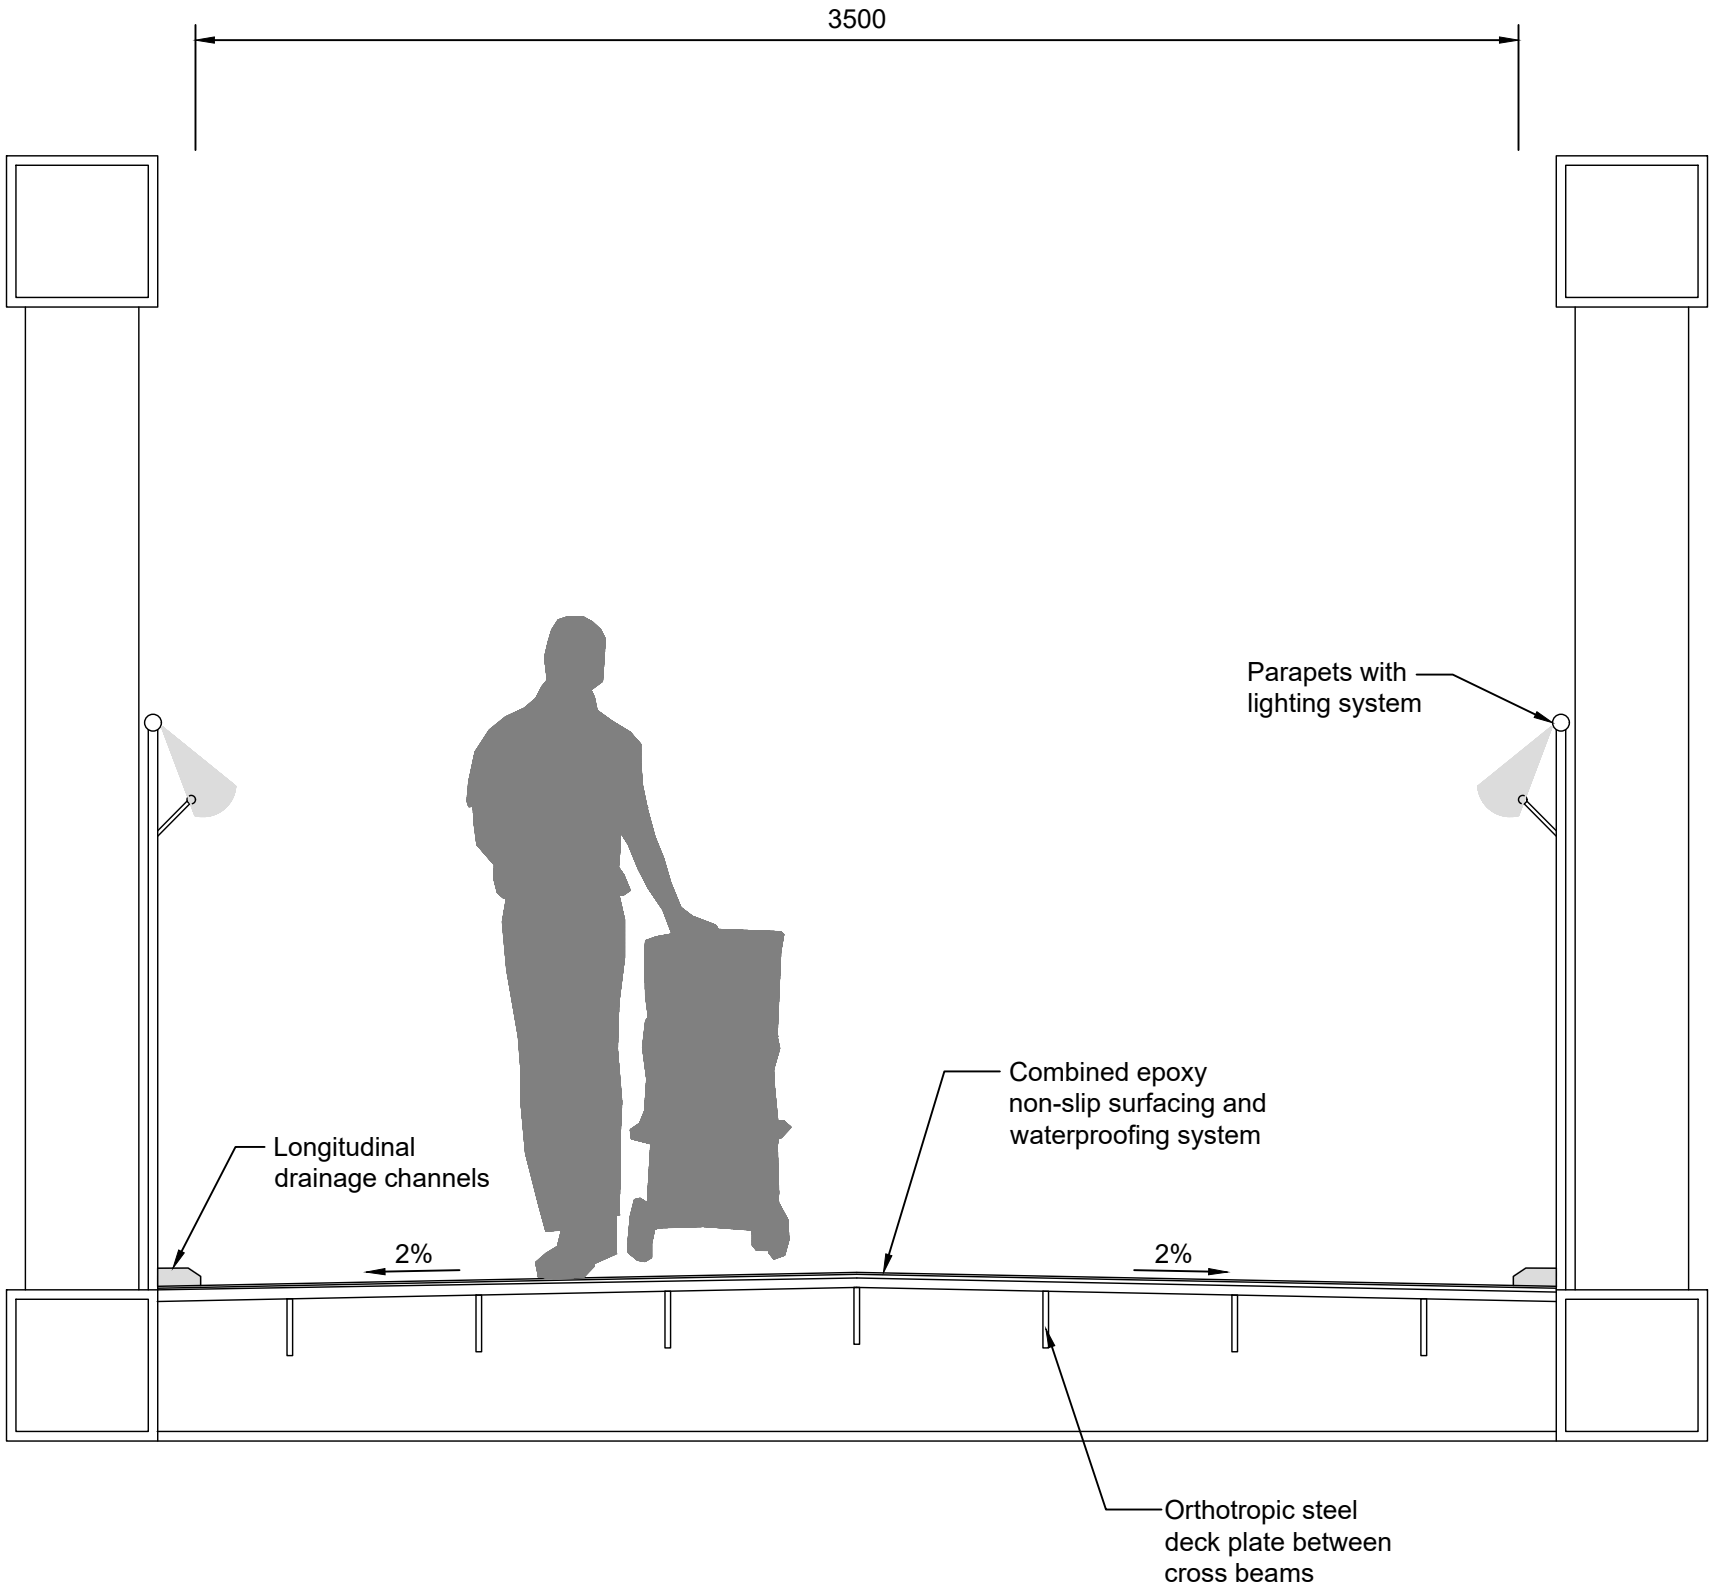

Section B
Scale, 1:20

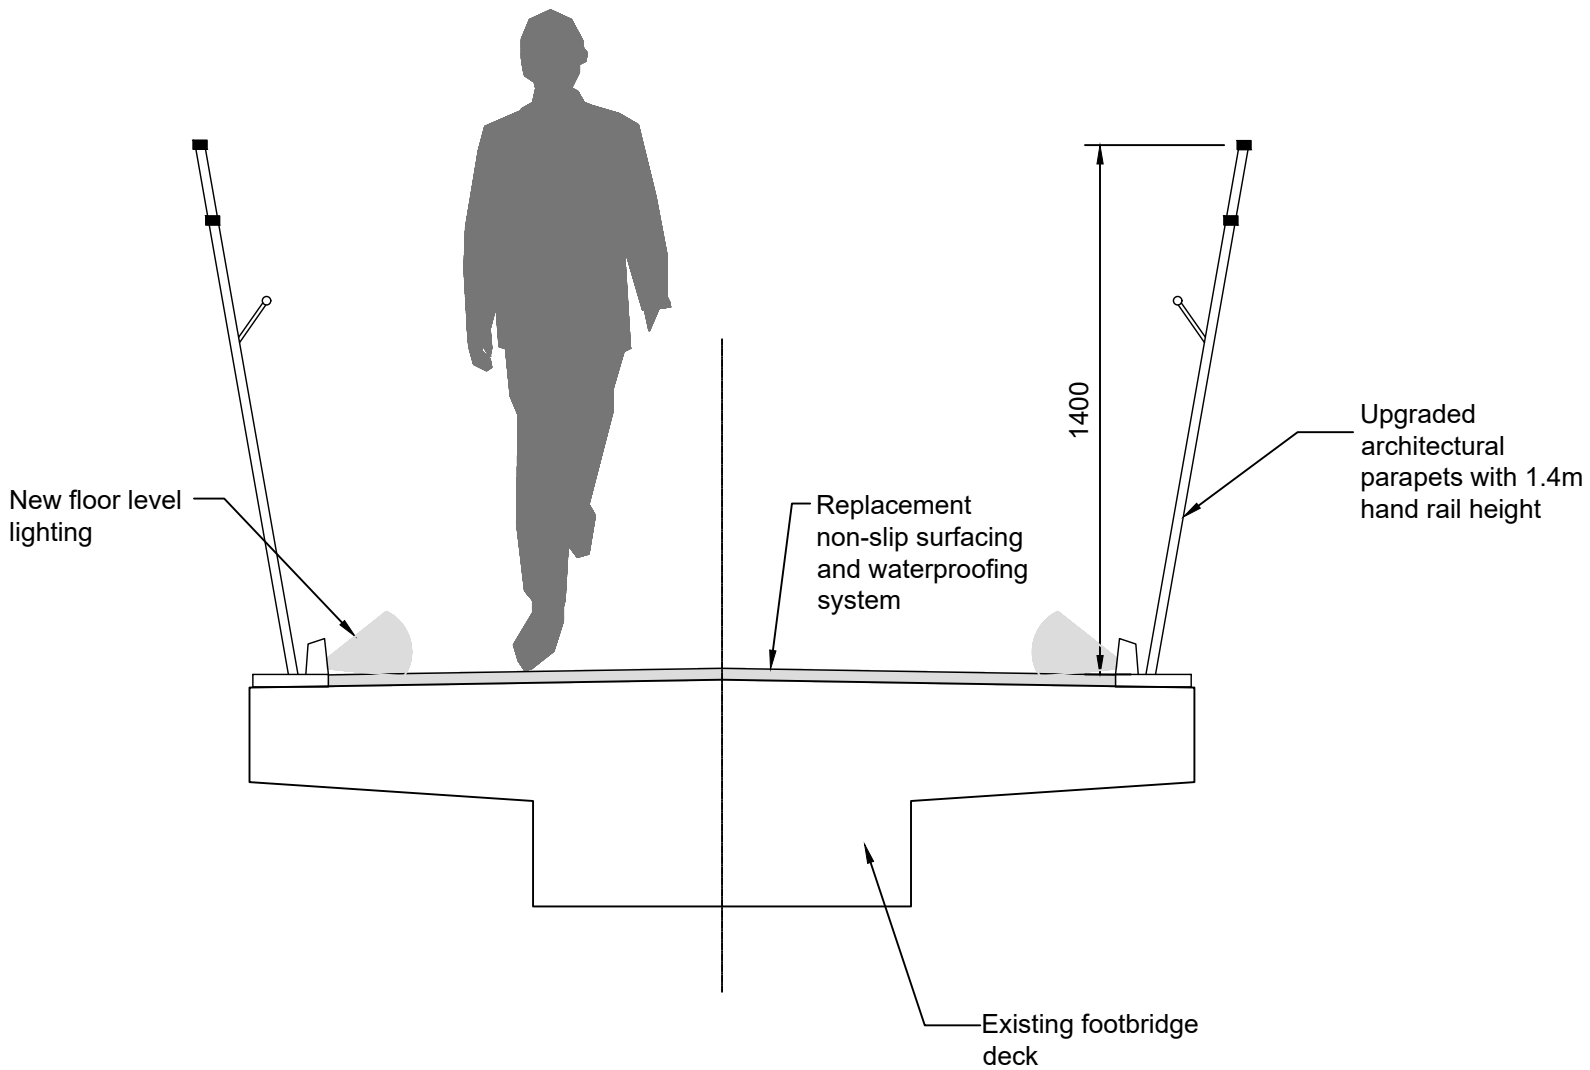

P2	17.04.25	Revision	DL	JD
P1	06.12.24	Preliminary issue	DL	JD
Rev	Date	Description	By	Apvd

PROJECT:
Buntingford

TITLE:
Southern Bridge Crossing - Elevations

CLIENT:
Hallam Land Management

SCALE@A1:
Individual

PROJECT REF:
23161
DRAWING No:
022

STATUS:
N/A
REV:
P2

Revision Referencing
P = Preliminary A = Approval T = Tender C = Construction