


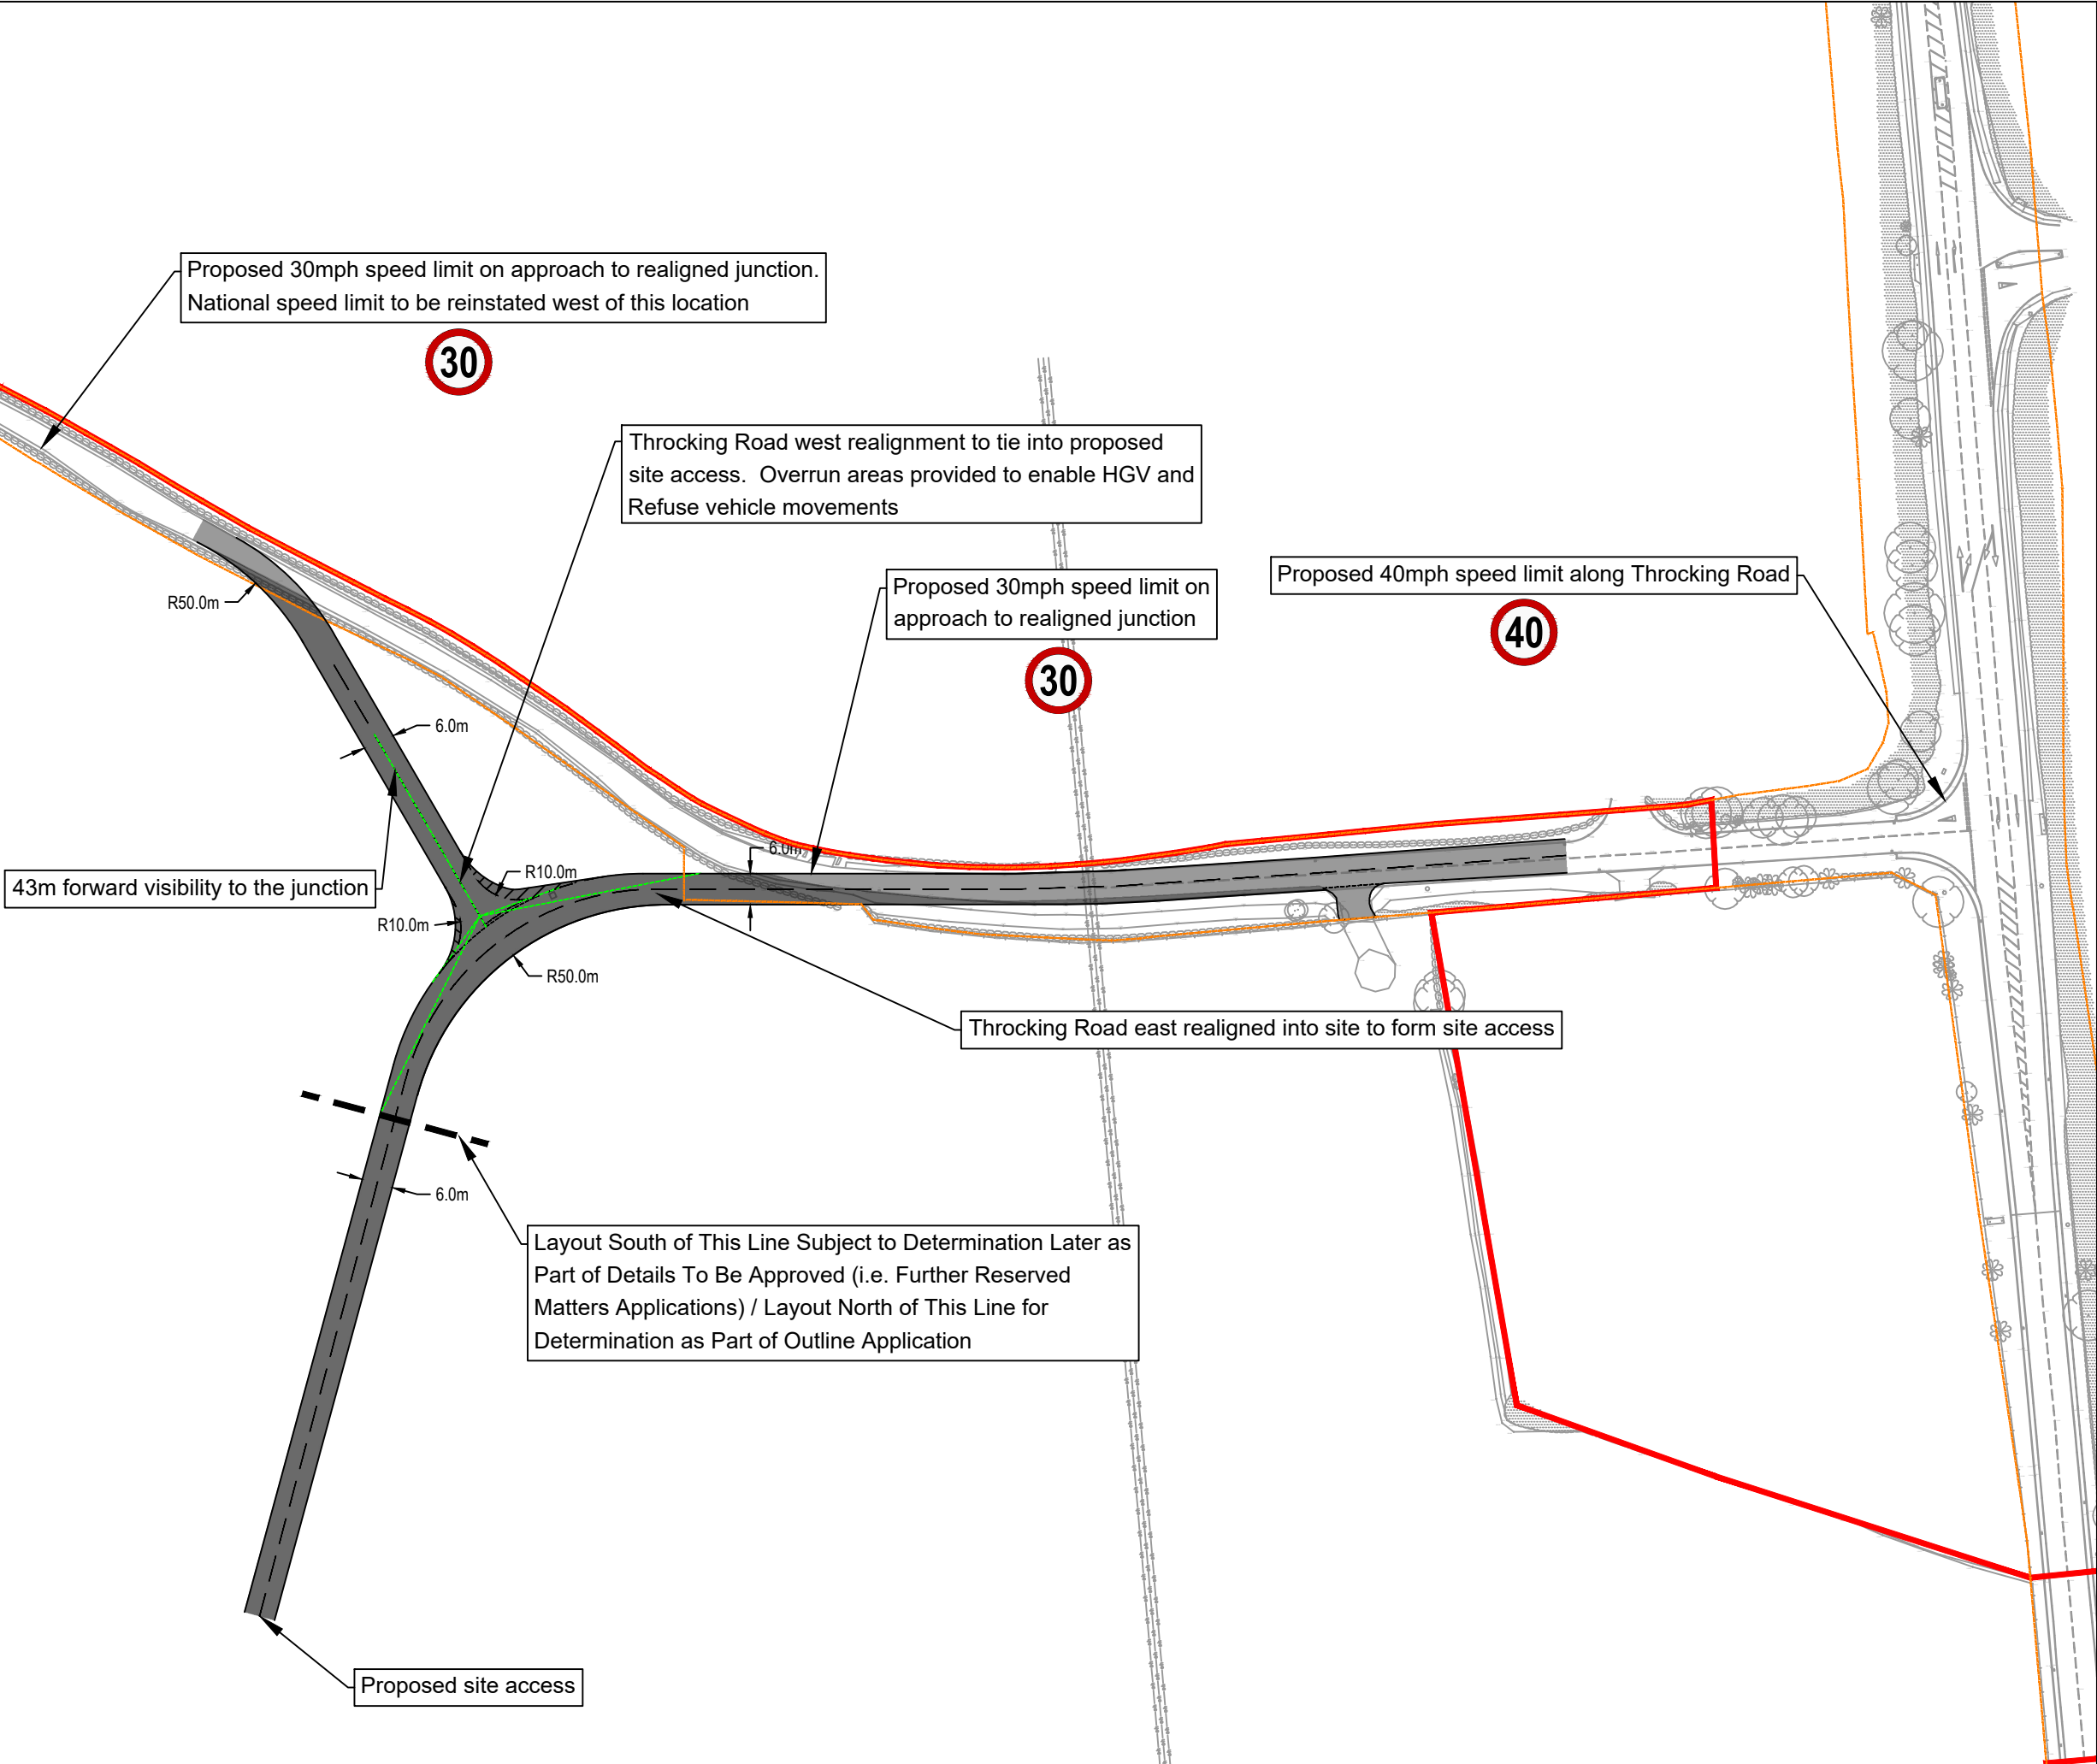

LEGEND

- Site Boundary
- 2.4m x 43m Visibility Splays (30mph)
- Highway Boundary
- Proposed Carriageway
- Existing Carriageway

P4	01.04.26	Revision	TL	JD
P3	16.04.25	Revision	DL	JD
P2	26.03.25	Revision	DL	JD
P1	13.03.25	Preliminary issue	DL	JD

Rev Date Description By Apvd

PROJECT:
BUNTINGFORD

TITLE:
NORTHERN PARCEL THROCKING LANE
ACCESS

CLIENT:
HALLAM LAND MANAGEMENT LTD

SCALE@A3:
1:1250

PROJECT REF: 23161	STATUS: N/A
DRAWING No: 025	REV: P4

Revision Referencing
P = Preliminary A = Approval T = Tender C = Construction

RIDGE