


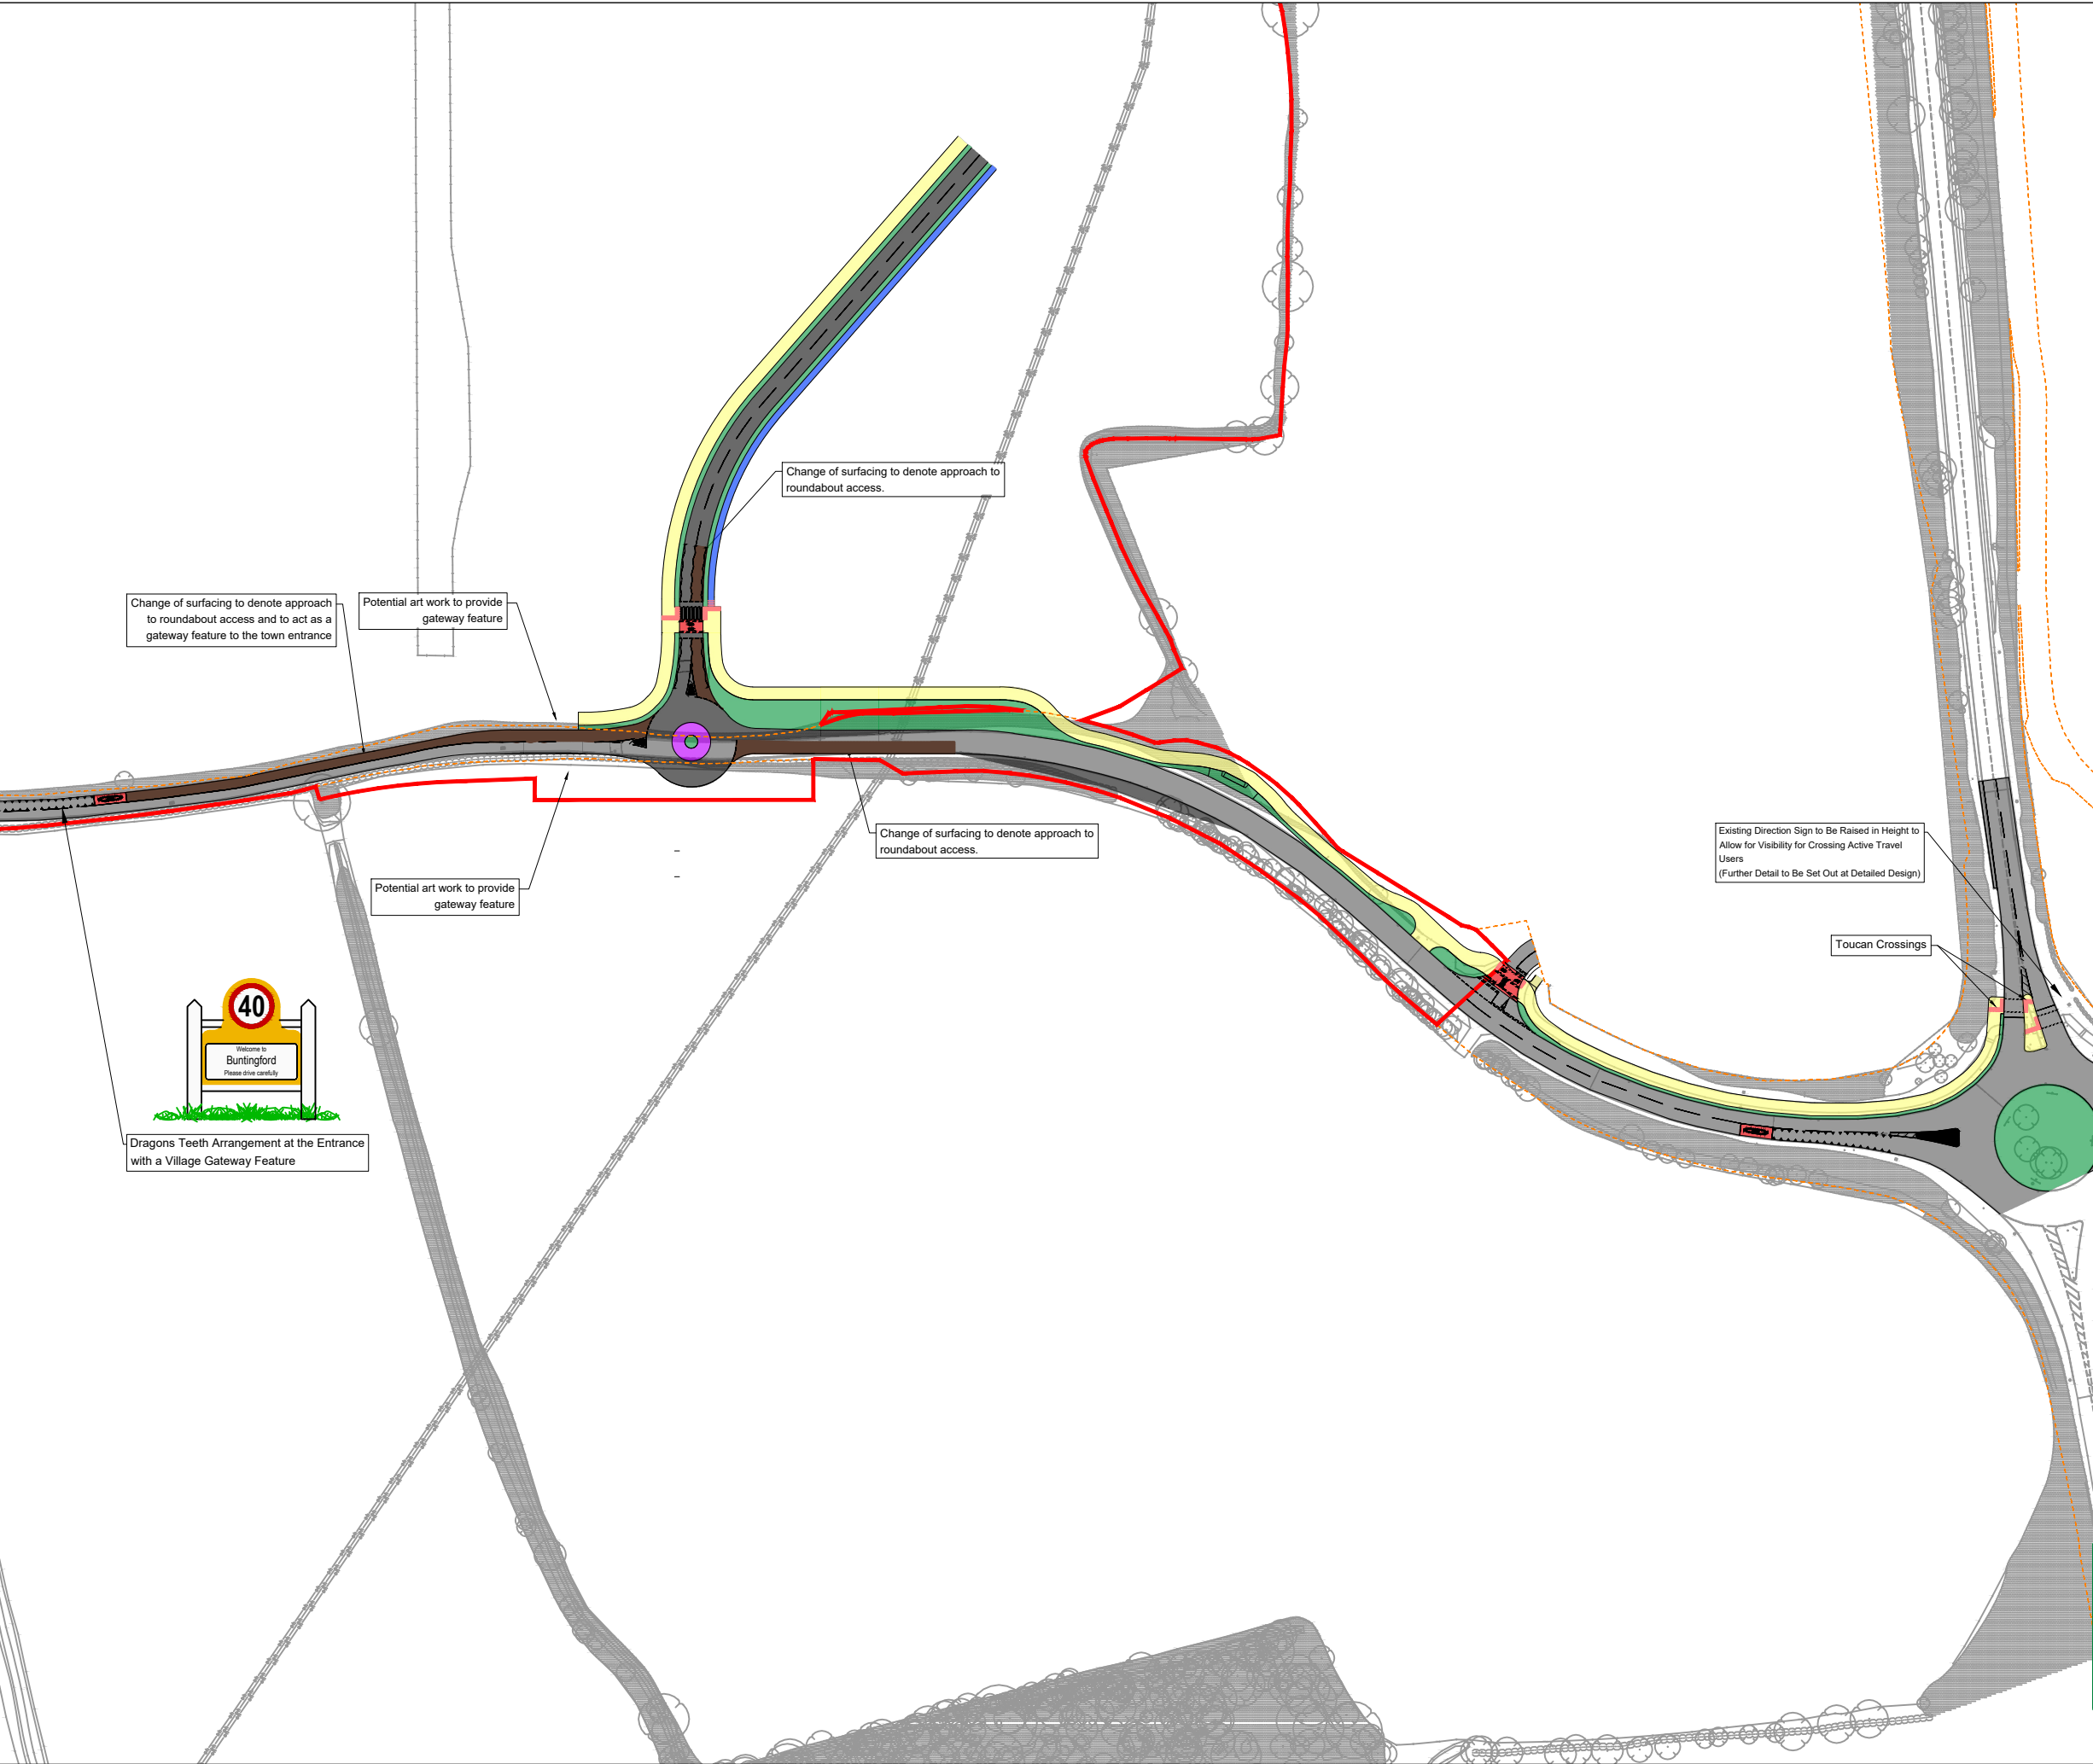

LEGEND

- Site Boundary
- Highway Boundary
- Proposed Carriageway
- Existing Carriageway
- Proposed Pedestrian Path / Footway
- Proposed Shared Pedestrian and Cyclist Path
- Verge
- Coloured Surface Treatment
- Overrun Area

P5	15.04.26	Revision	TL	JD
P4	23.03.26	Revision	TL	JD
P3	22.08.25	Revision	DL	JD
P2	15.08.25	Revision	DL	JD
P1	16.04.25	Preliminary issue	DL	JD

Rev Date Description By Apvd

PROJECT:
BUNTINGFORD

TITLE:
BALDOCK ROAD ROUNDABOUT -
NORTHERN ACCESS

CLIENT:
HALLAM LAND MANAGEMENT LTD

SCALE@A3:
1:2000

PROJECT REF: 23161	STATUS: N/A
DRAWING No: 029	REV: P5

Revision Referencing
P = Preliminary A = Approval T = Tender C = Construction

