


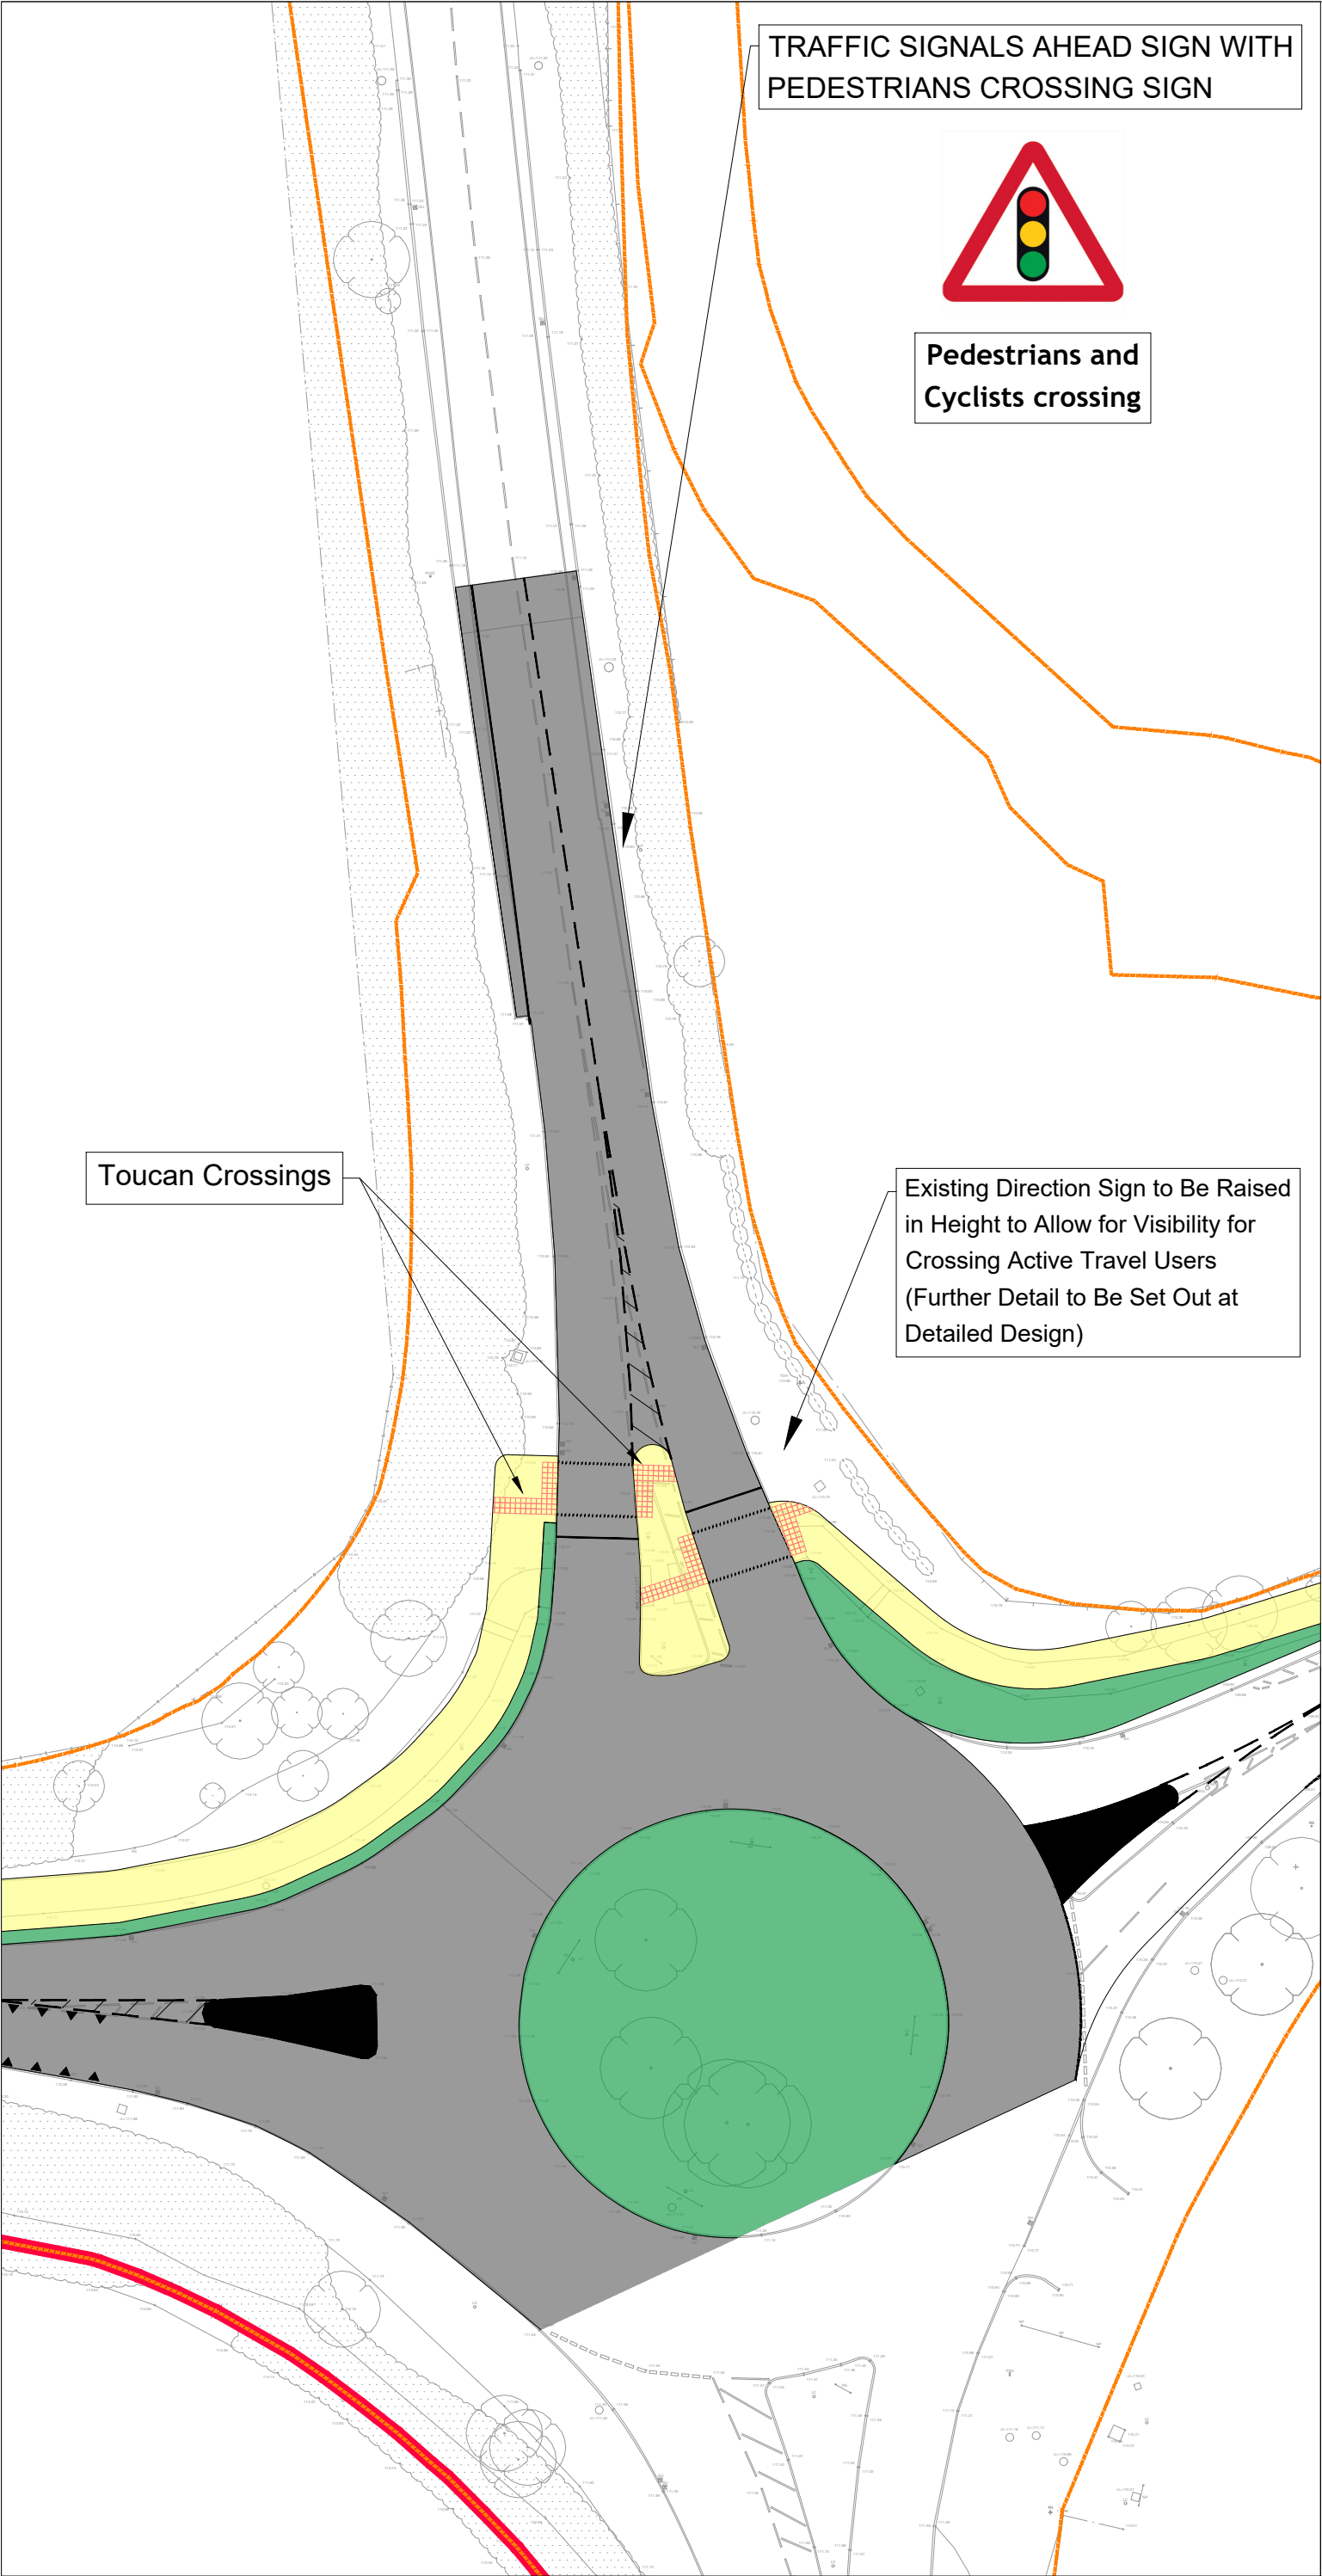

LEGEND

- Site Boundary
- Highway Boundary
- Proposed Carriageway
- Existing Carriageway
- Proposed Pedestrian Path / Footway
- Proposed Shared Pedestrian and Cyclist Path
- Verge

P1	12.08.25	Preliminary Issue	TL	JD
Rev	Date	Description	By	Apvd

PROJECT:
BUNTINGFORD

TITLE:
ORIGINAL PROPOSED LOCATION FOR
AT GRADE CROSSING

CLIENT:
HALLAM LAND MANAGEMENT LTD

SCALE@A3:
1:2500

PROJECT REF: 25158	STATUS: N/A
DRAWING No: 0046	REV: P1

Revision Referencing
P = Preliminary A = Approval T = Tender C = Construction

RIDGE