
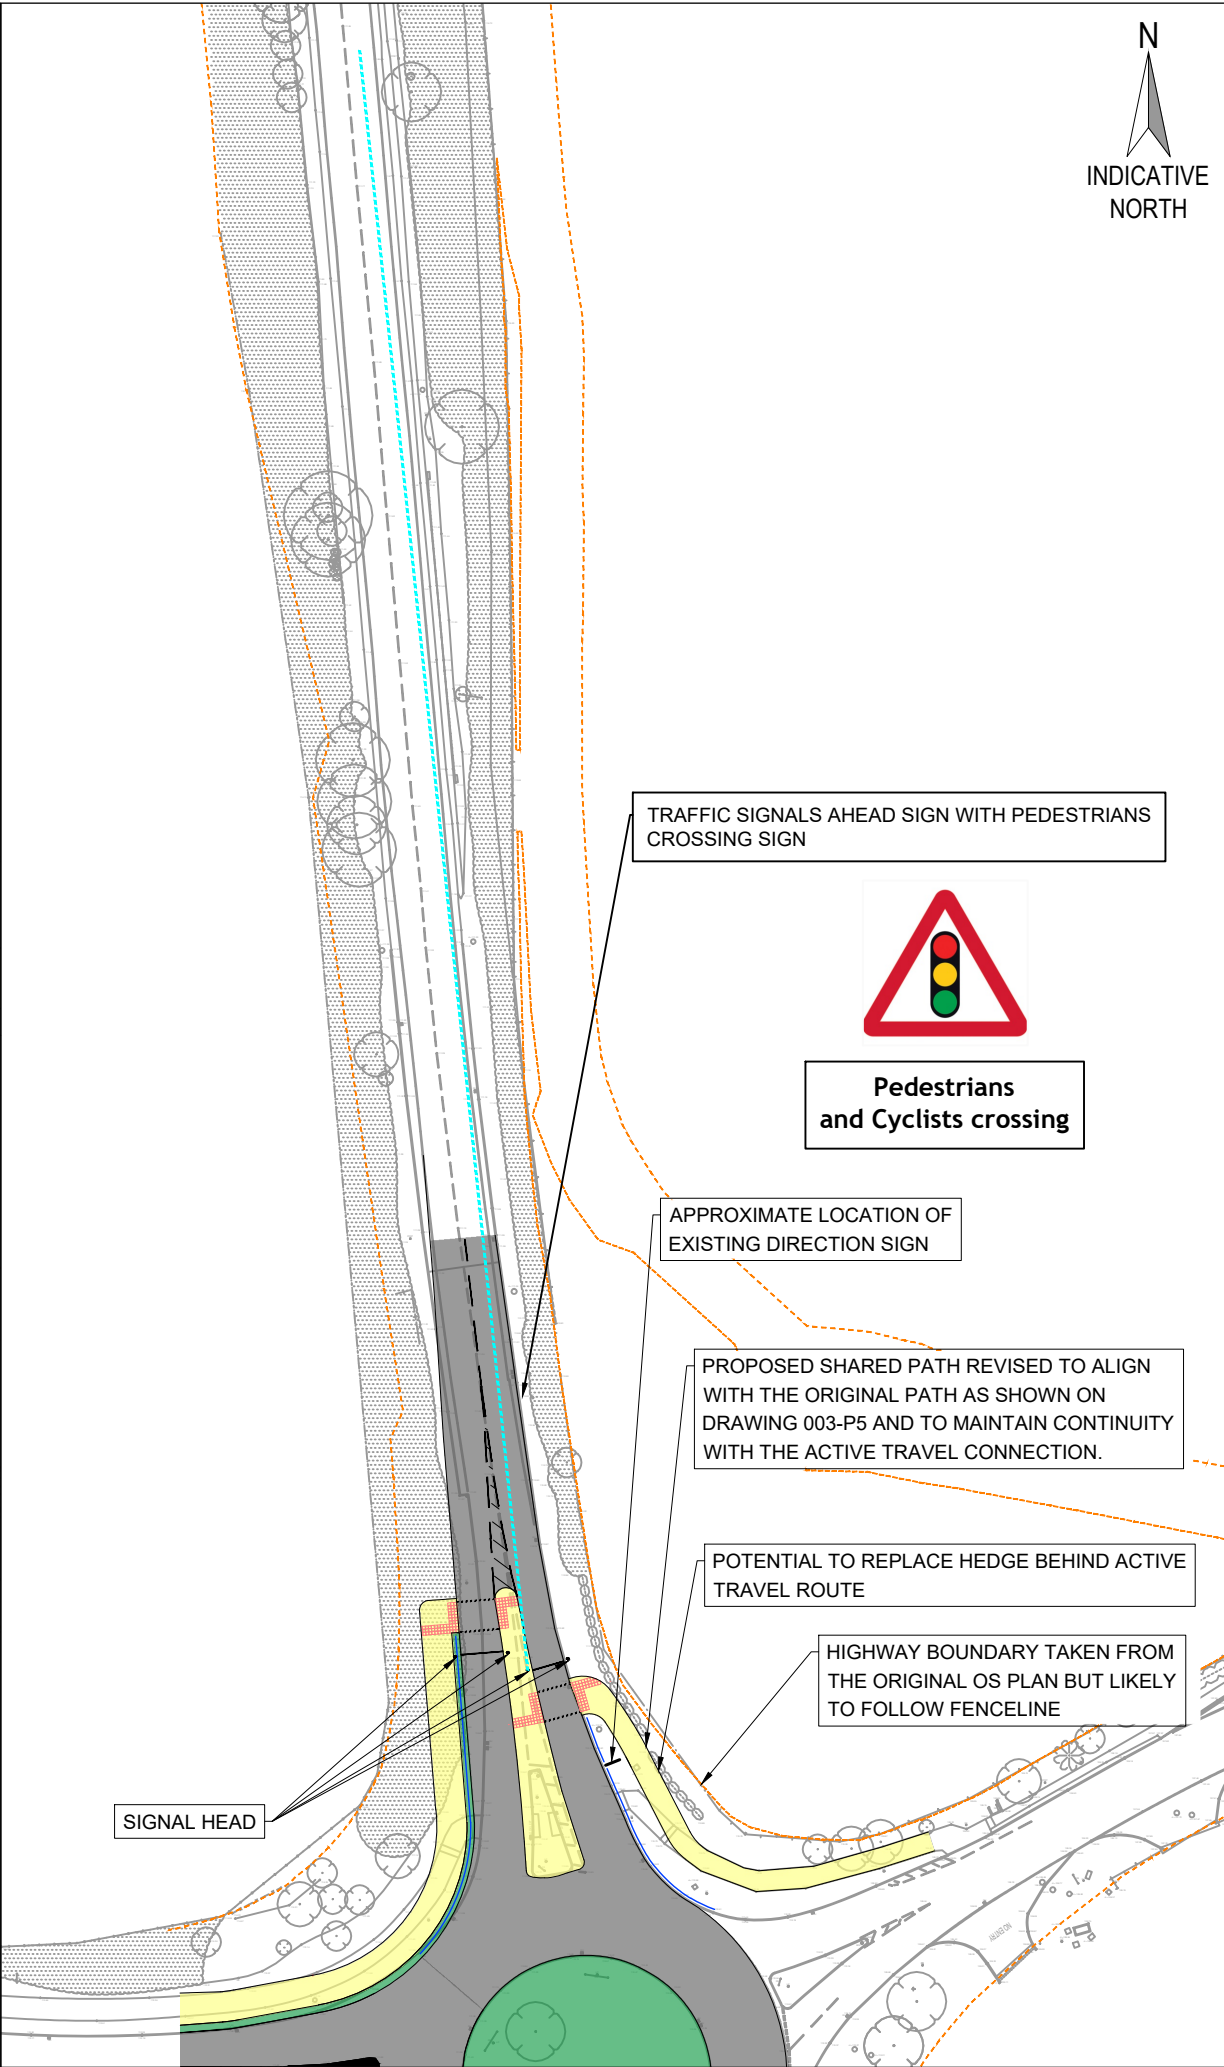
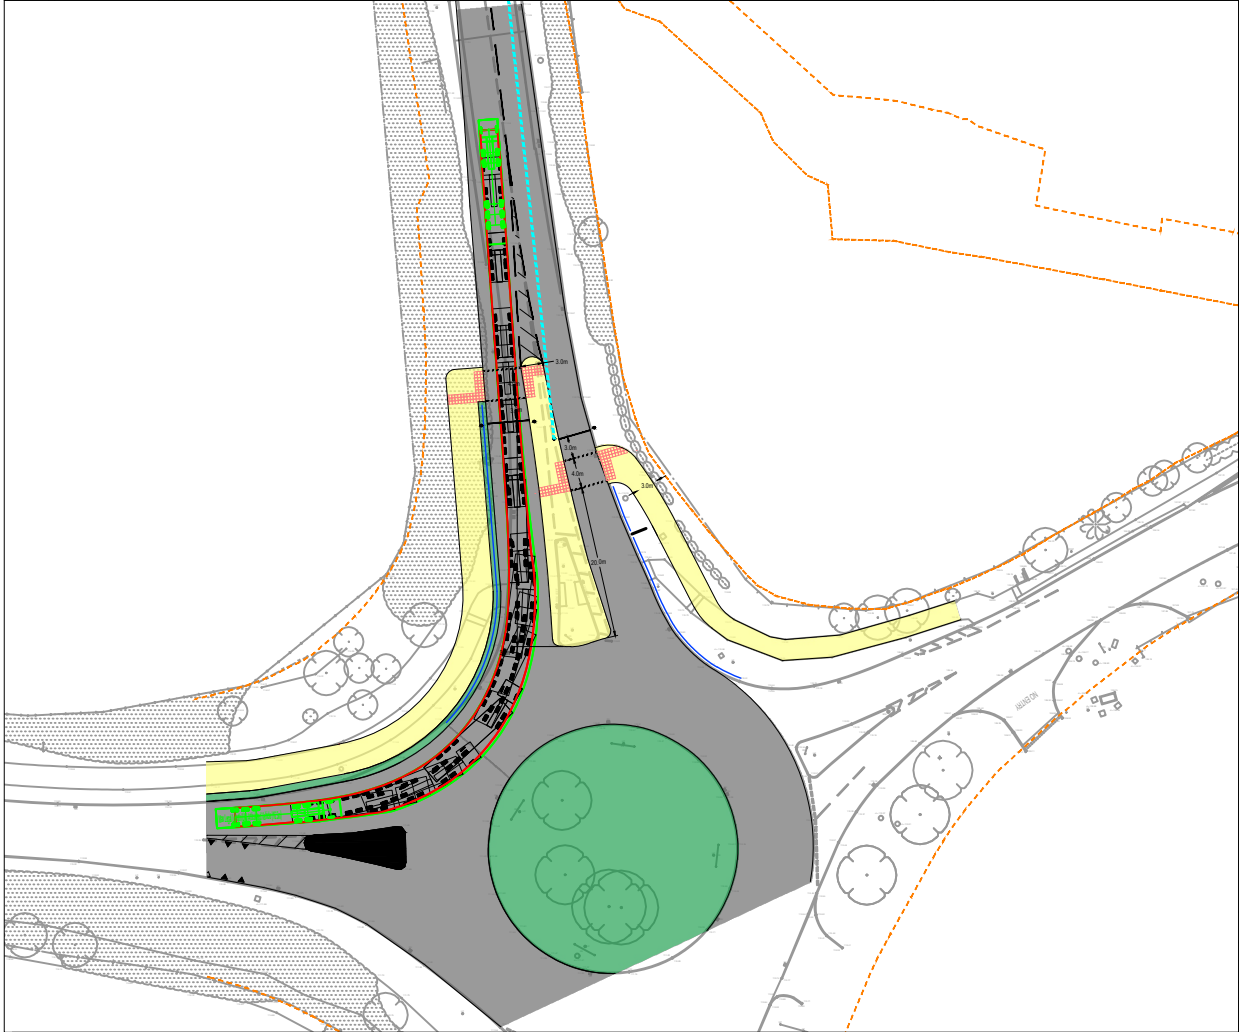


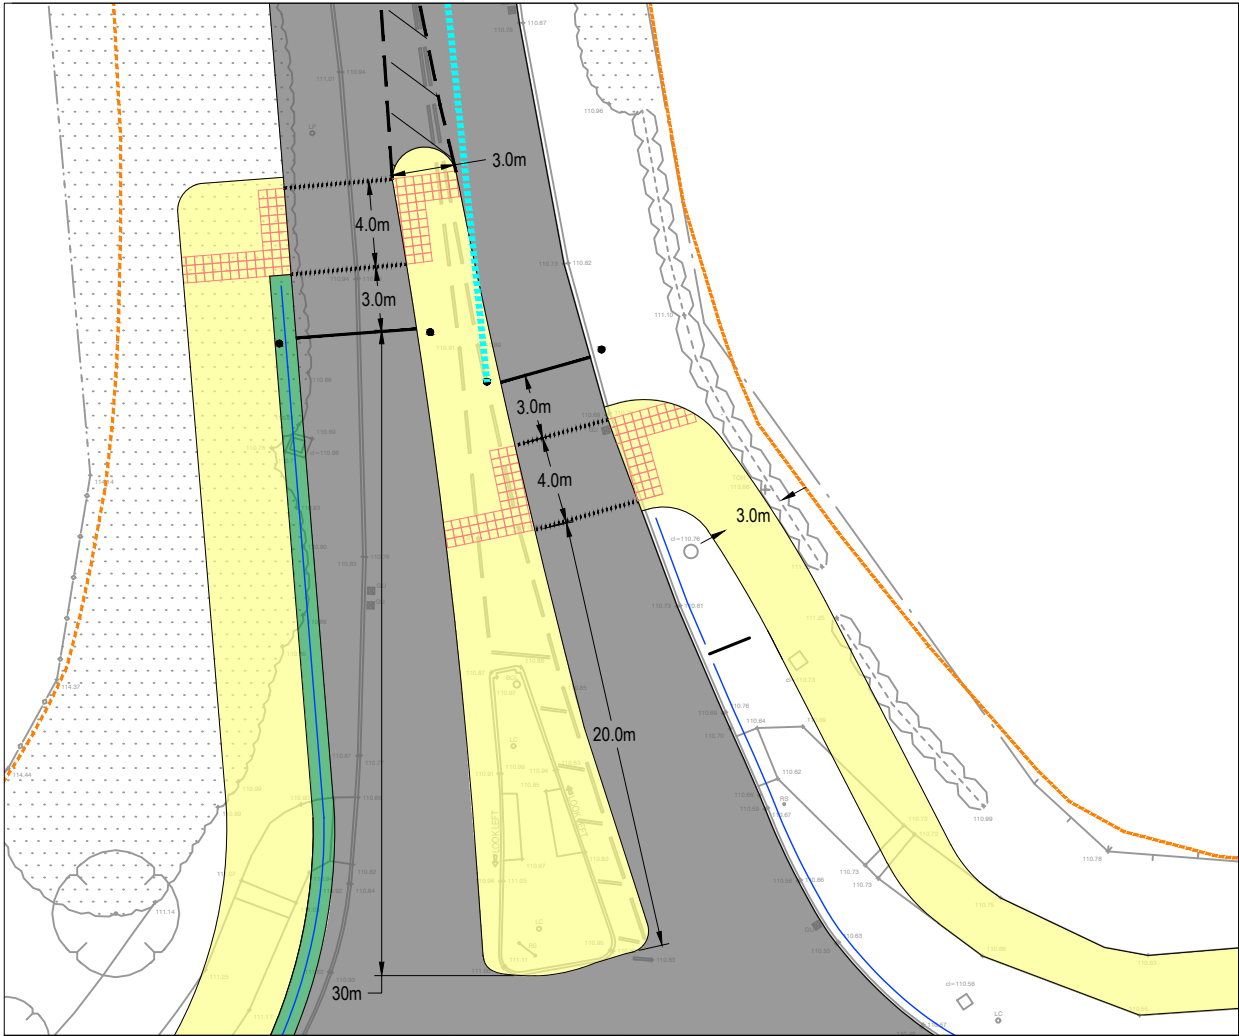

LEGEND	
	Site Boundary
	Highway Boundary
	Existing Carriageway
	Proposed Shared Pedestrian and Cyclist Path
	Verge
	215m Signal Head Visibility Splays
	Guard rails

Rev	Date	Description	By	Apvd
P2	12.08.26	Amendments	TL	JD
P1	10.07.26	Preliminary issue	TL	JD

PROJECT:
BUNTINGFORD

TITLE:
PROPOSED EXIT CROSSING
SETBACK

CLIENT:
HALLAM LAND MANAGEMENT LTD

SCALE@A3:
DO NOT SCALE

PROJECT REF: 23161	STATUS: N/A
DRAWING No: 043	REV: P2

Revision Referencing
P = Preliminary A = Approval T = Tender C = Construction

