



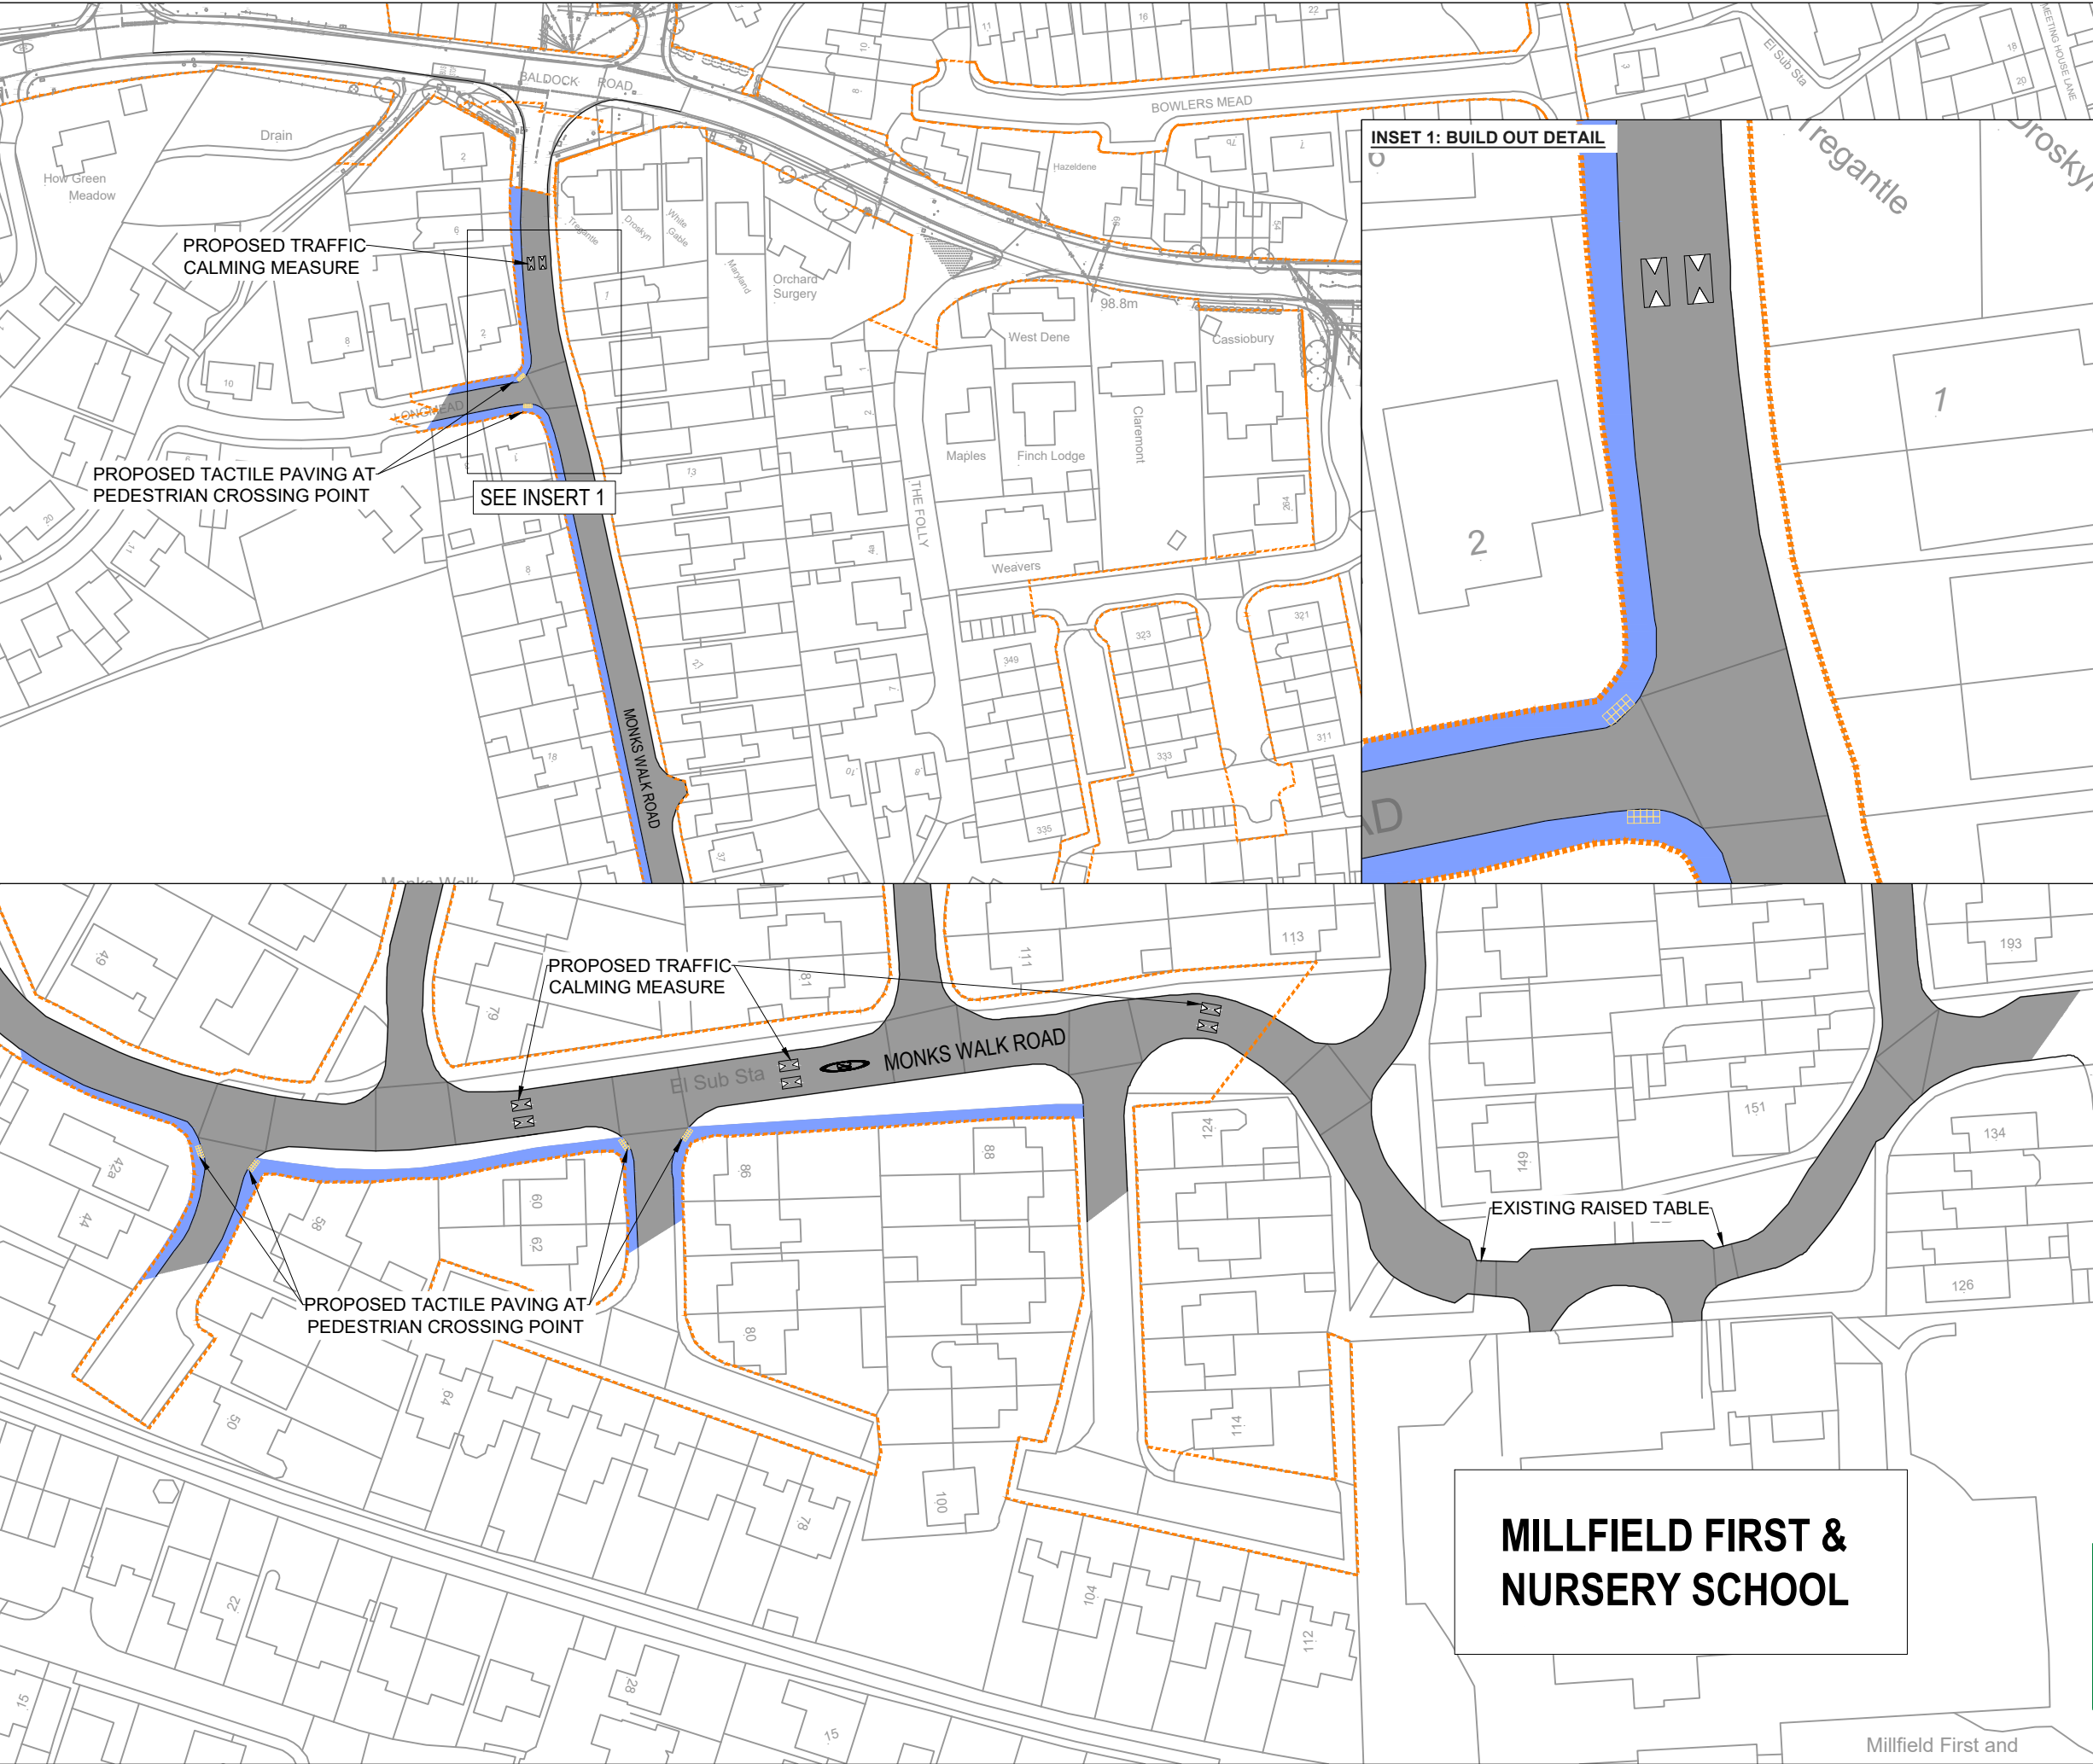

INSET 1: BUILD OUT DETAIL

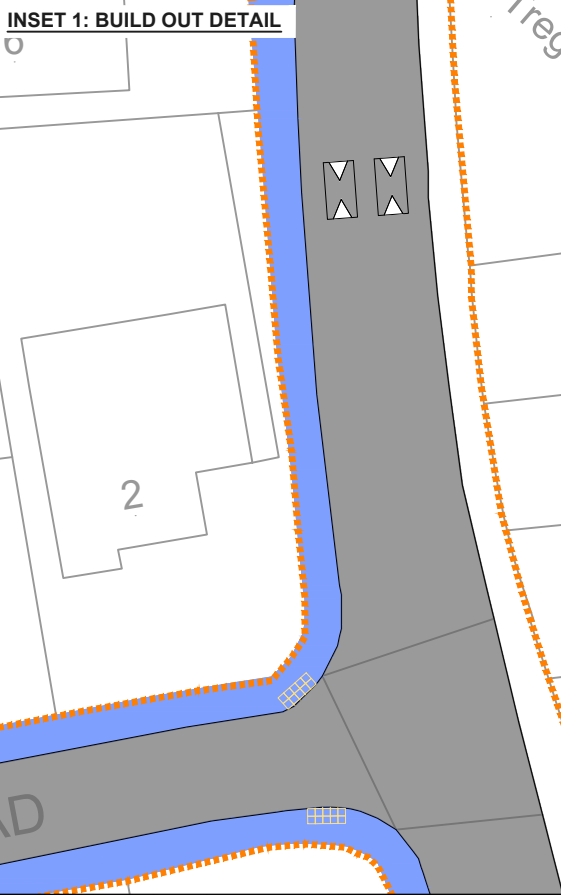

LEGEND

- Highway Boundary
- Existing Carriageway
- Existing Pedestrian Path / Footway

P2	30.07.26	Amendments	TL	JD
P1	30.06.26	Preliminary issue	TL	JD
Rev	Date	Description	By	Apvd

PROJECT:
BUNTINGFORD

TITLE:
PROPOSED ACTIVE TRAVEL
IMPROVEMENTS TO MONKS WALK
ROAD

CLIENT:
HALLAM LAND MANAGEMENT LTD

SCALE@A3:
1:1500

PROJECT REF: 23161	STATUS: N/A
DRAWING No: 042	REV: P2

Revision Referencing
P = Preliminary A = Approval T = Tender C = Construction

MILLFIELD FIRST &
NURSERY SCHOOL

