


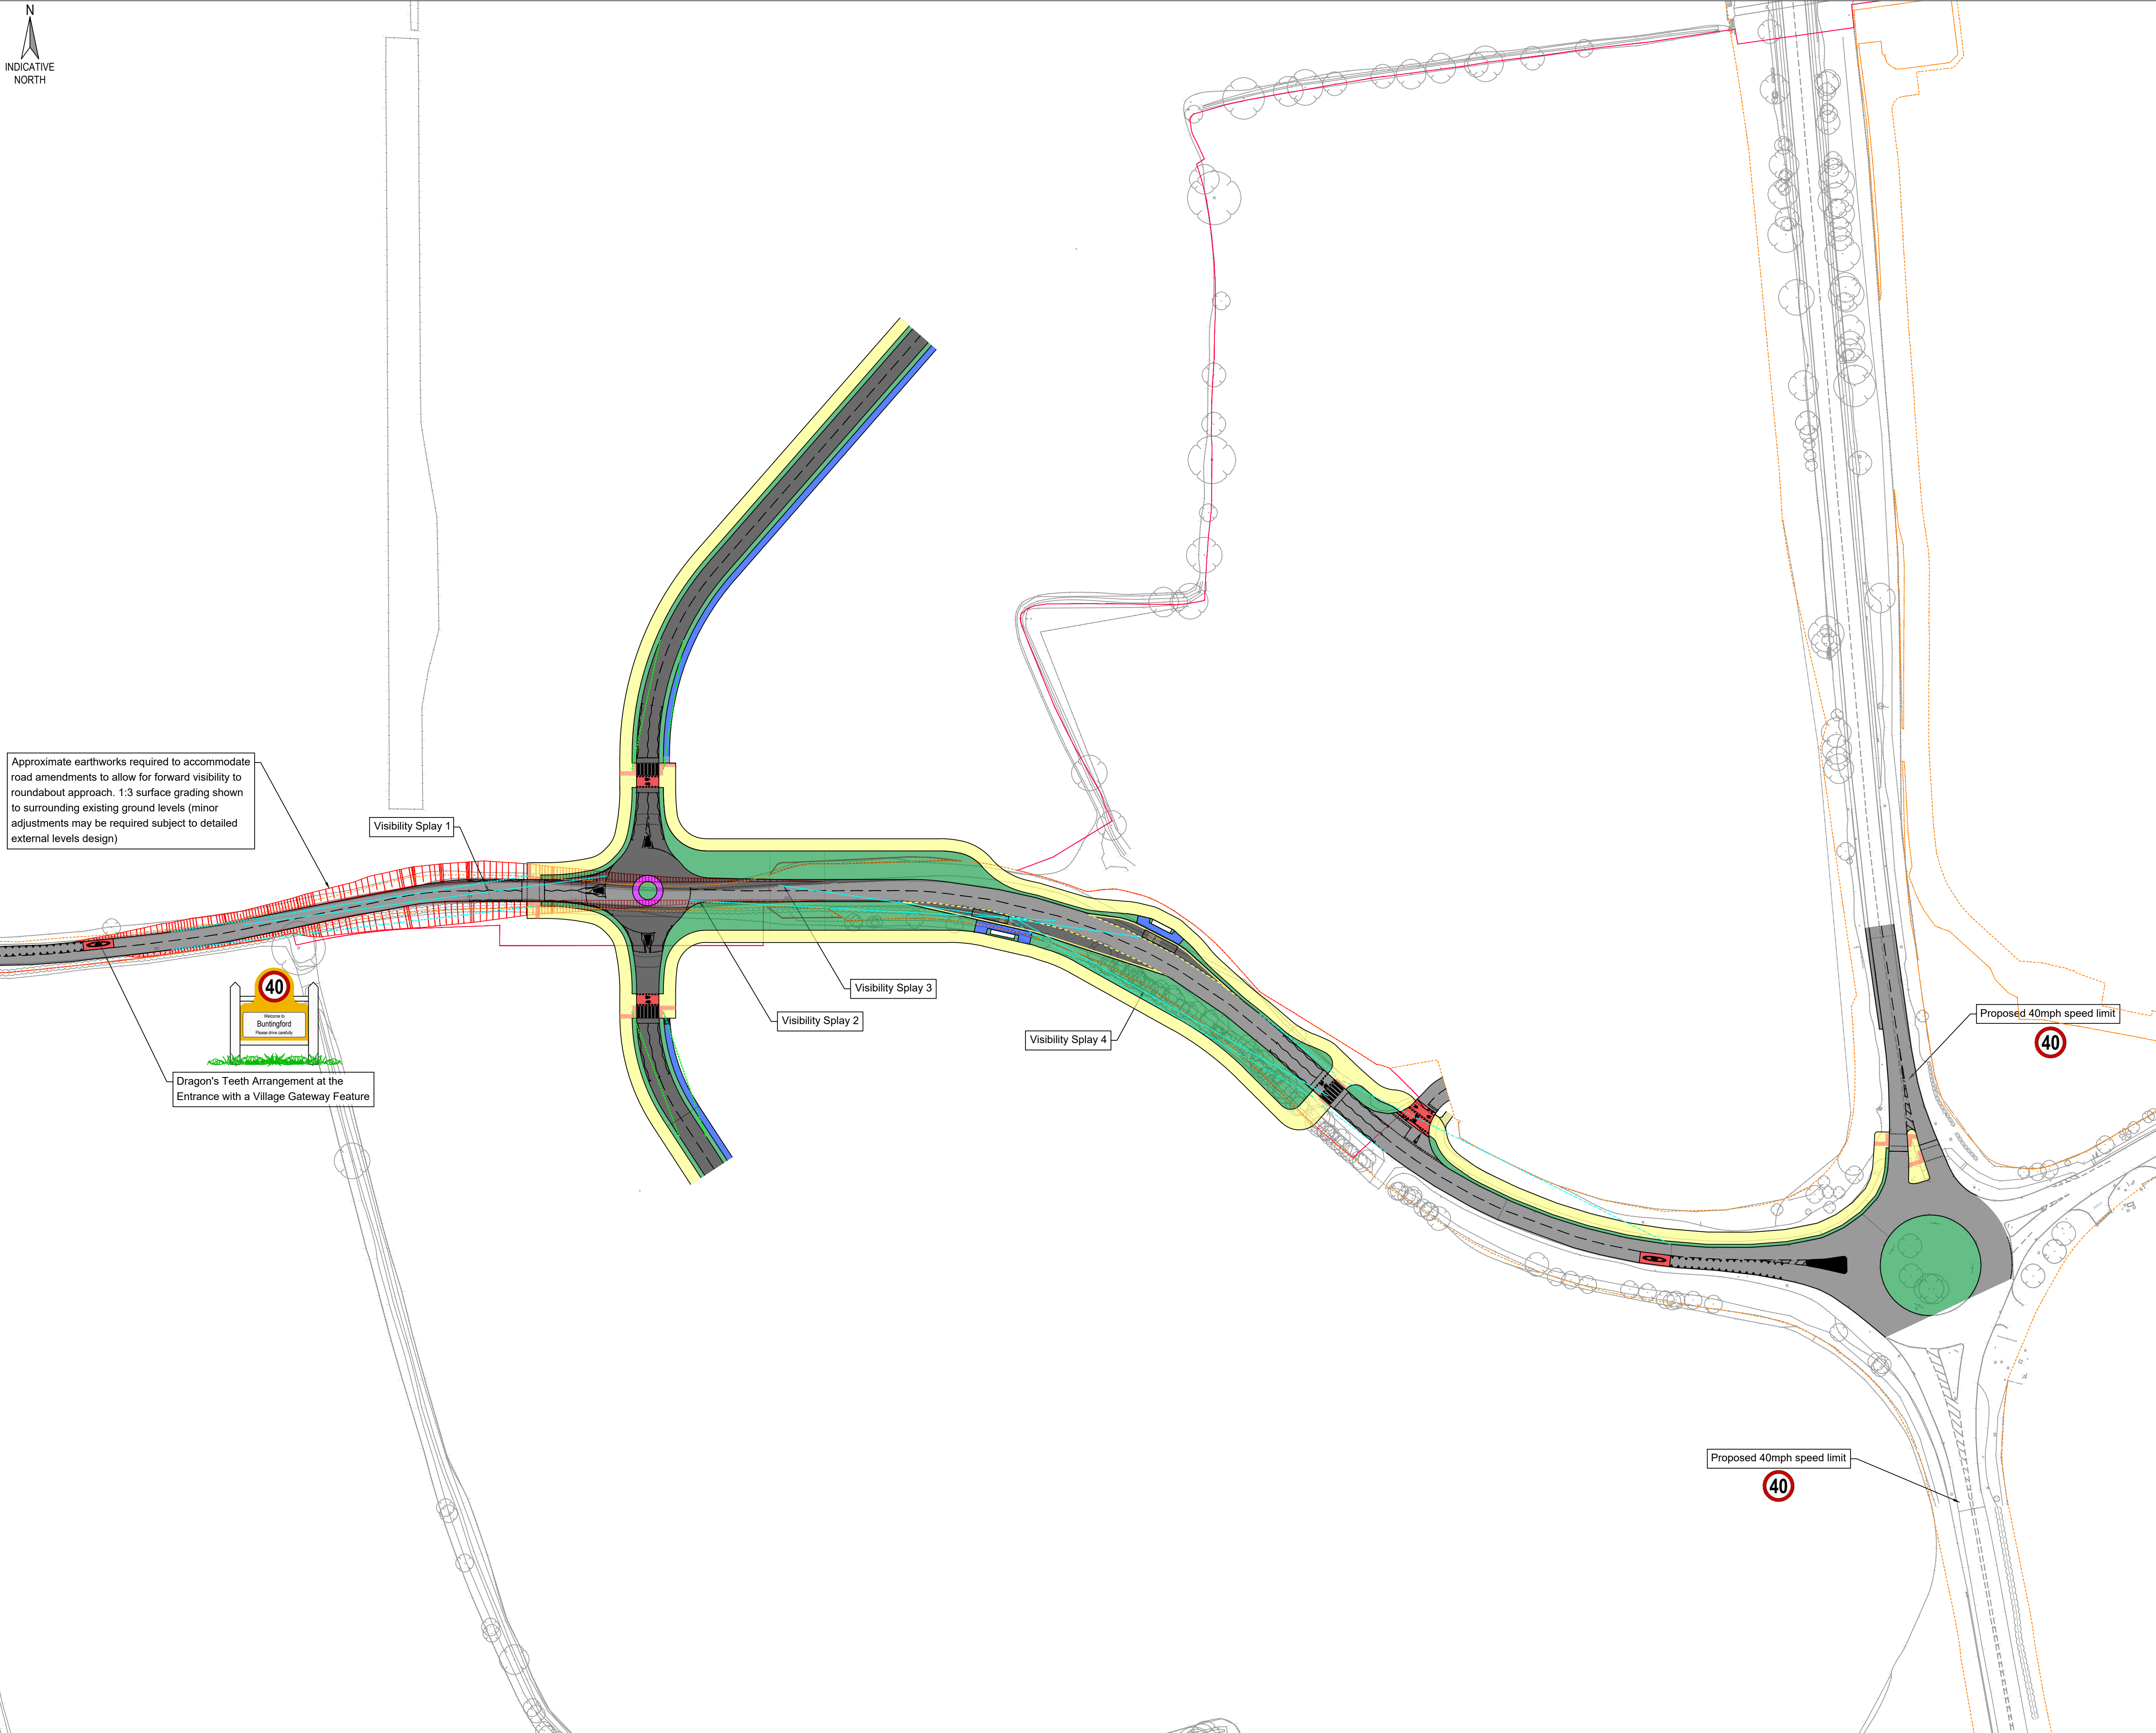

- LEGEND
- Site Boundary
 - Highway Boundary
 - Proposed Carriageway
 - Existing Carriageway
 - Proposed Pedestrian Path / Footway
 - Proposed Shared Pedestrian and Cyclist Path
 - Verge
 - Coloured Surface Treatment
 - Overrun Area
 - Visibility Splay (40mph, 1.5m x 120m)
 - Forward Visibility Splay (40mph, 120m)
 - Visibility Splay (30mph, 1.5m x 43m)

P8	22.08.25	Revision	DL	JD
P7	15.08.25	Revision	DL	JD
P6	08.04.25	Revision	DL	JD
P5	31.03.25	Revision	DL	JD
P4	20.03.25	Revision	BB	JD
P3	12.03.25	Revision	DL	JD
P2	03.02.25	Grading updated	RJ	JD
P1	31.01.25	Preliminary Issue	RJ	JD

Rev Date Description By Apvd

PROJECT:
BUNTINGFORD

TITLE:
FORWARD VISIBILITY PLAN

CLIENT:
HALLAM LAND MANAGEMENT LTD

SCALE@A1:
1:1000

PROJECT REF: 23161	STATUS: N/A
DRAWING No: 023	REV: P8

Revision Referencing
P = Preliminary A = Approval T = Tender C = Construction

RIDGE