


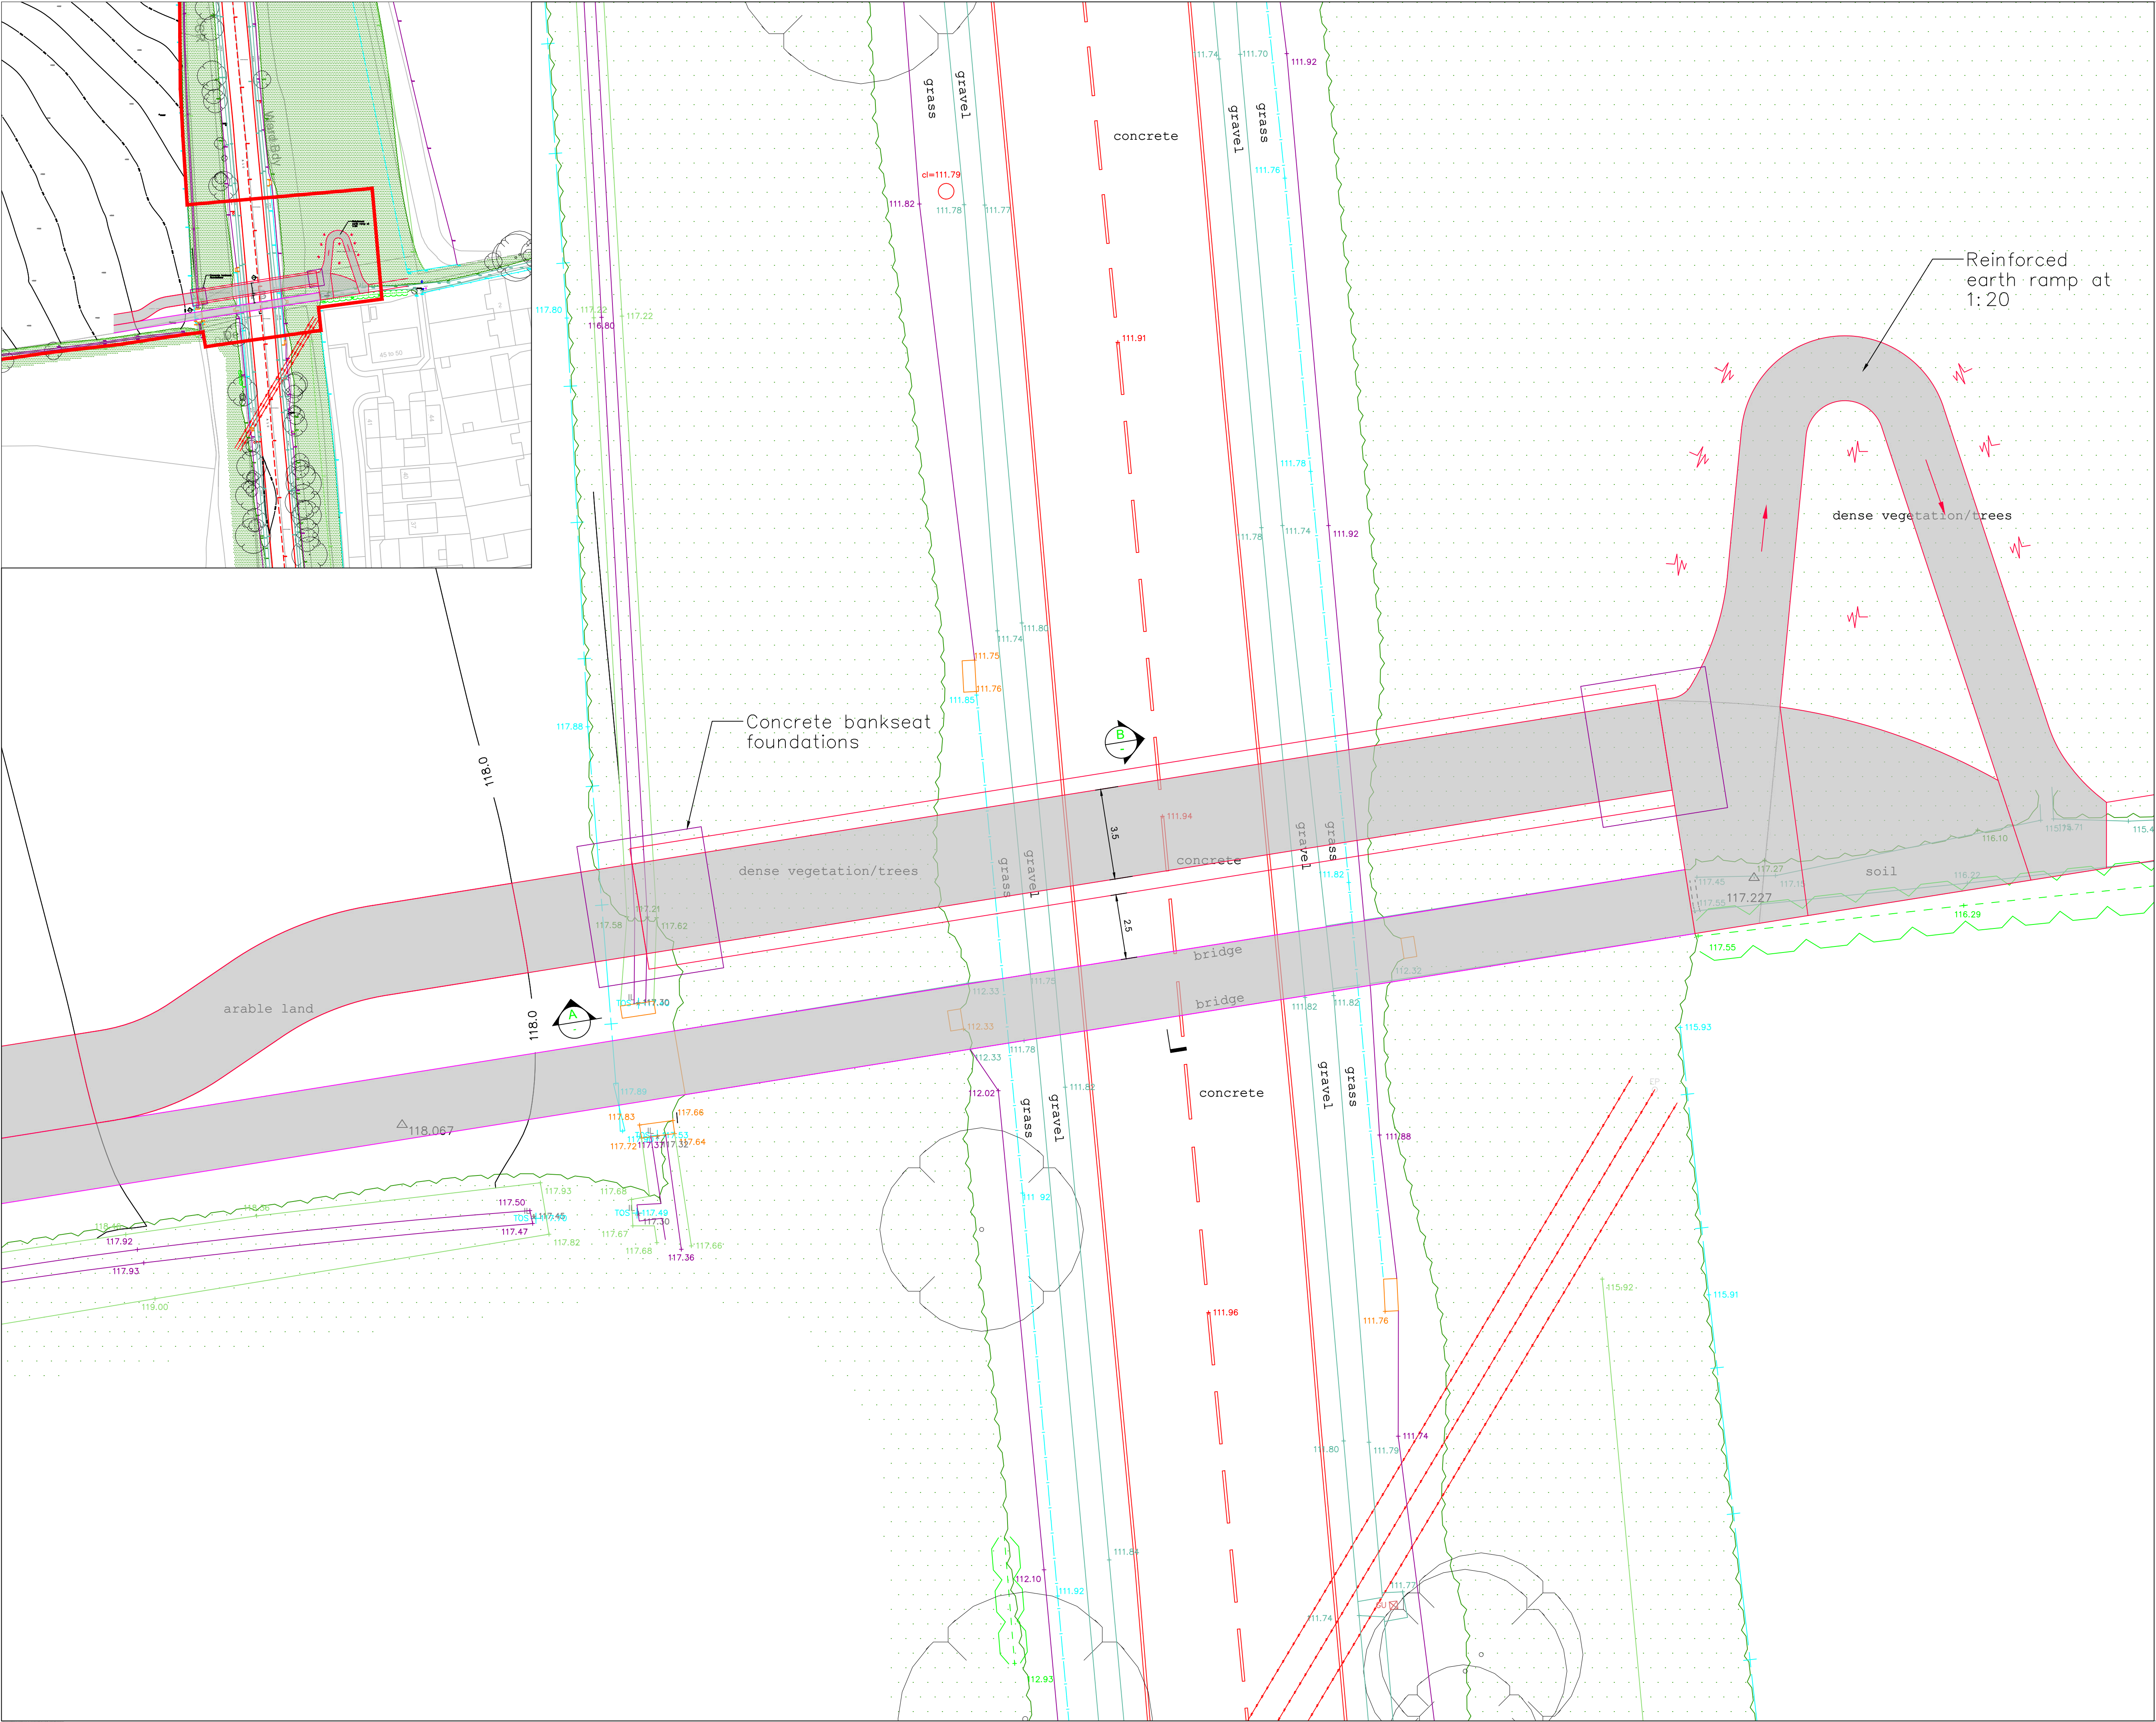

P1	06.12.24	Preliminary issue	DL	JD
Rev	Date	Description	By	Apvd

PROJECT:
Buntingford

TITLE:
Southern Bridge Crossing

CLIENT:
Hallam Land Management

SCALE@A1:
NTS

PROJECT REF: 23161	STATUS: N/A
DRAWING No: 021	REV: P1

Revision Referencing
P = Preliminary A = Approval T = Tender C = Construction