


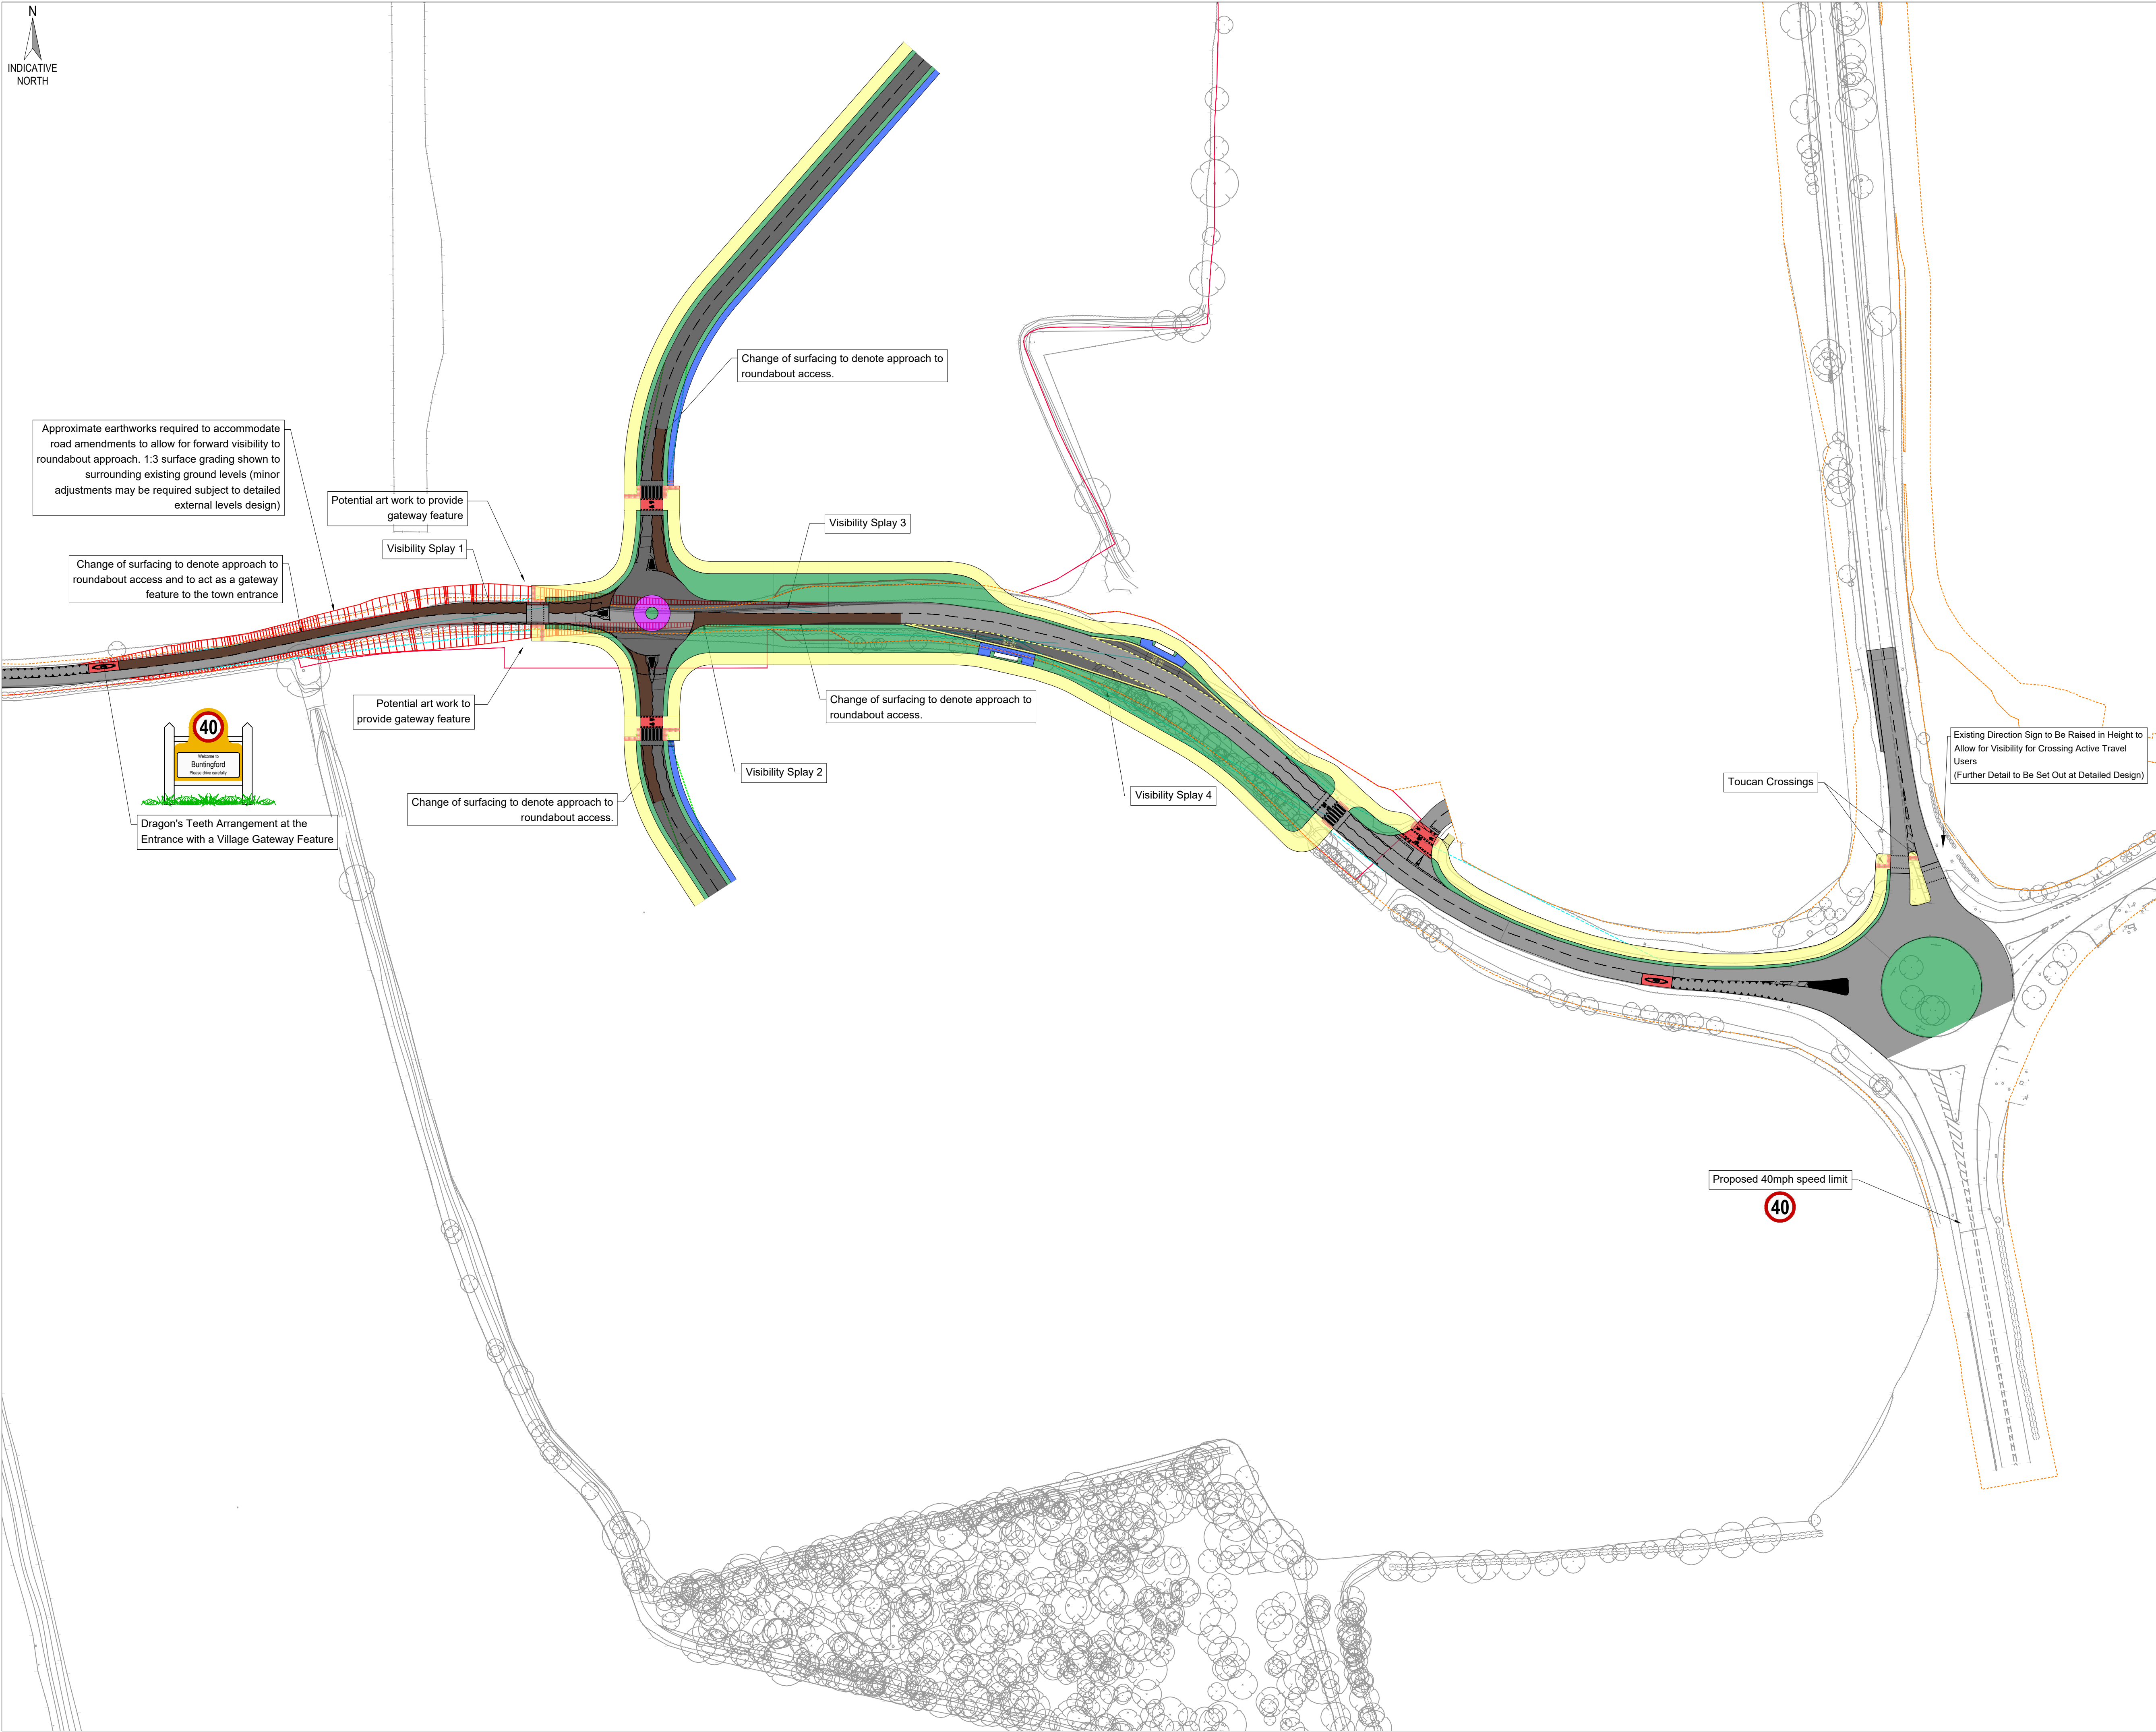

| LEGEND |                                                  |  |
|--------|--------------------------------------------------|--|
|        | Site Boundary                                    |  |
|        | Highway Boundary                                 |  |
|        | Proposed Carriageway                             |  |
|        | Existing Carriageway                             |  |
|        | Proposed Pedestrian Path / Footway               |  |
|        | Proposed Shared Pedestrian and Cyclist Path      |  |
|        | Verge                                            |  |
|        | Coloured Surface Treatment At Roundell Crossing  |  |
|        | Coloured Surface Treatment On Approach To Access |  |
|        | Overrun Area                                     |  |
|        | Visibility Splay (40mph, 1.5m x 120m)            |  |
|        | Forward Visibility Splay (40mph, 120m)           |  |
|        | Visibility Splay (30mph, 1.5m x 43m)             |  |

|     |          |                   |    |    |
|-----|----------|-------------------|----|----|
| P13 | 15.04.26 | Amendments        | TL | JD |
| P12 | 10.03.26 | Amendments        | TL | JD |
| P11 | 06.02.25 | Amendments        | TL | JD |
| P10 | 06.01.26 | Revision          | TL | JD |
| P9  | 03.12.25 | Revision          | BT | JD |
| P8  | 22.08.25 | Revision          | DL | JD |
| P7  | 15.08.25 | Revision          | DL | JD |
| P6  | 08.04.25 | Revision          | DL | JD |
| P5  | 31.03.25 | Revision          | DL | JD |
| P4  | 20.03.25 | Revision          | BB | JD |
| P3  | 12.03.25 | Revision          | DL | JD |
| P2  | 03.02.25 | Grading updated   | RJ | JD |
| P1  | 31.01.25 | Preliminary Issue | RJ | JD |

| Rev | Date | Description | By | Apvd |
|-----|------|-------------|----|------|
|-----|------|-------------|----|------|

PROJECT:  
BUNTINGFORD

TITLE:  
FORWARD VISIBILITY PLAN

CLIENT:  
HALLAM LAND MANAGEMENT LTD

SCALE@A1:  
1:1000

|              |         |
|--------------|---------|
| PROJECT REF: | STATUS: |
| 23161        | N/A     |
| DRAWING No:  | REV:    |
| 023          | P13     |

Revision Referencing  
P = Preliminary A = Approval T = Tender C = Construction

RIDGE