


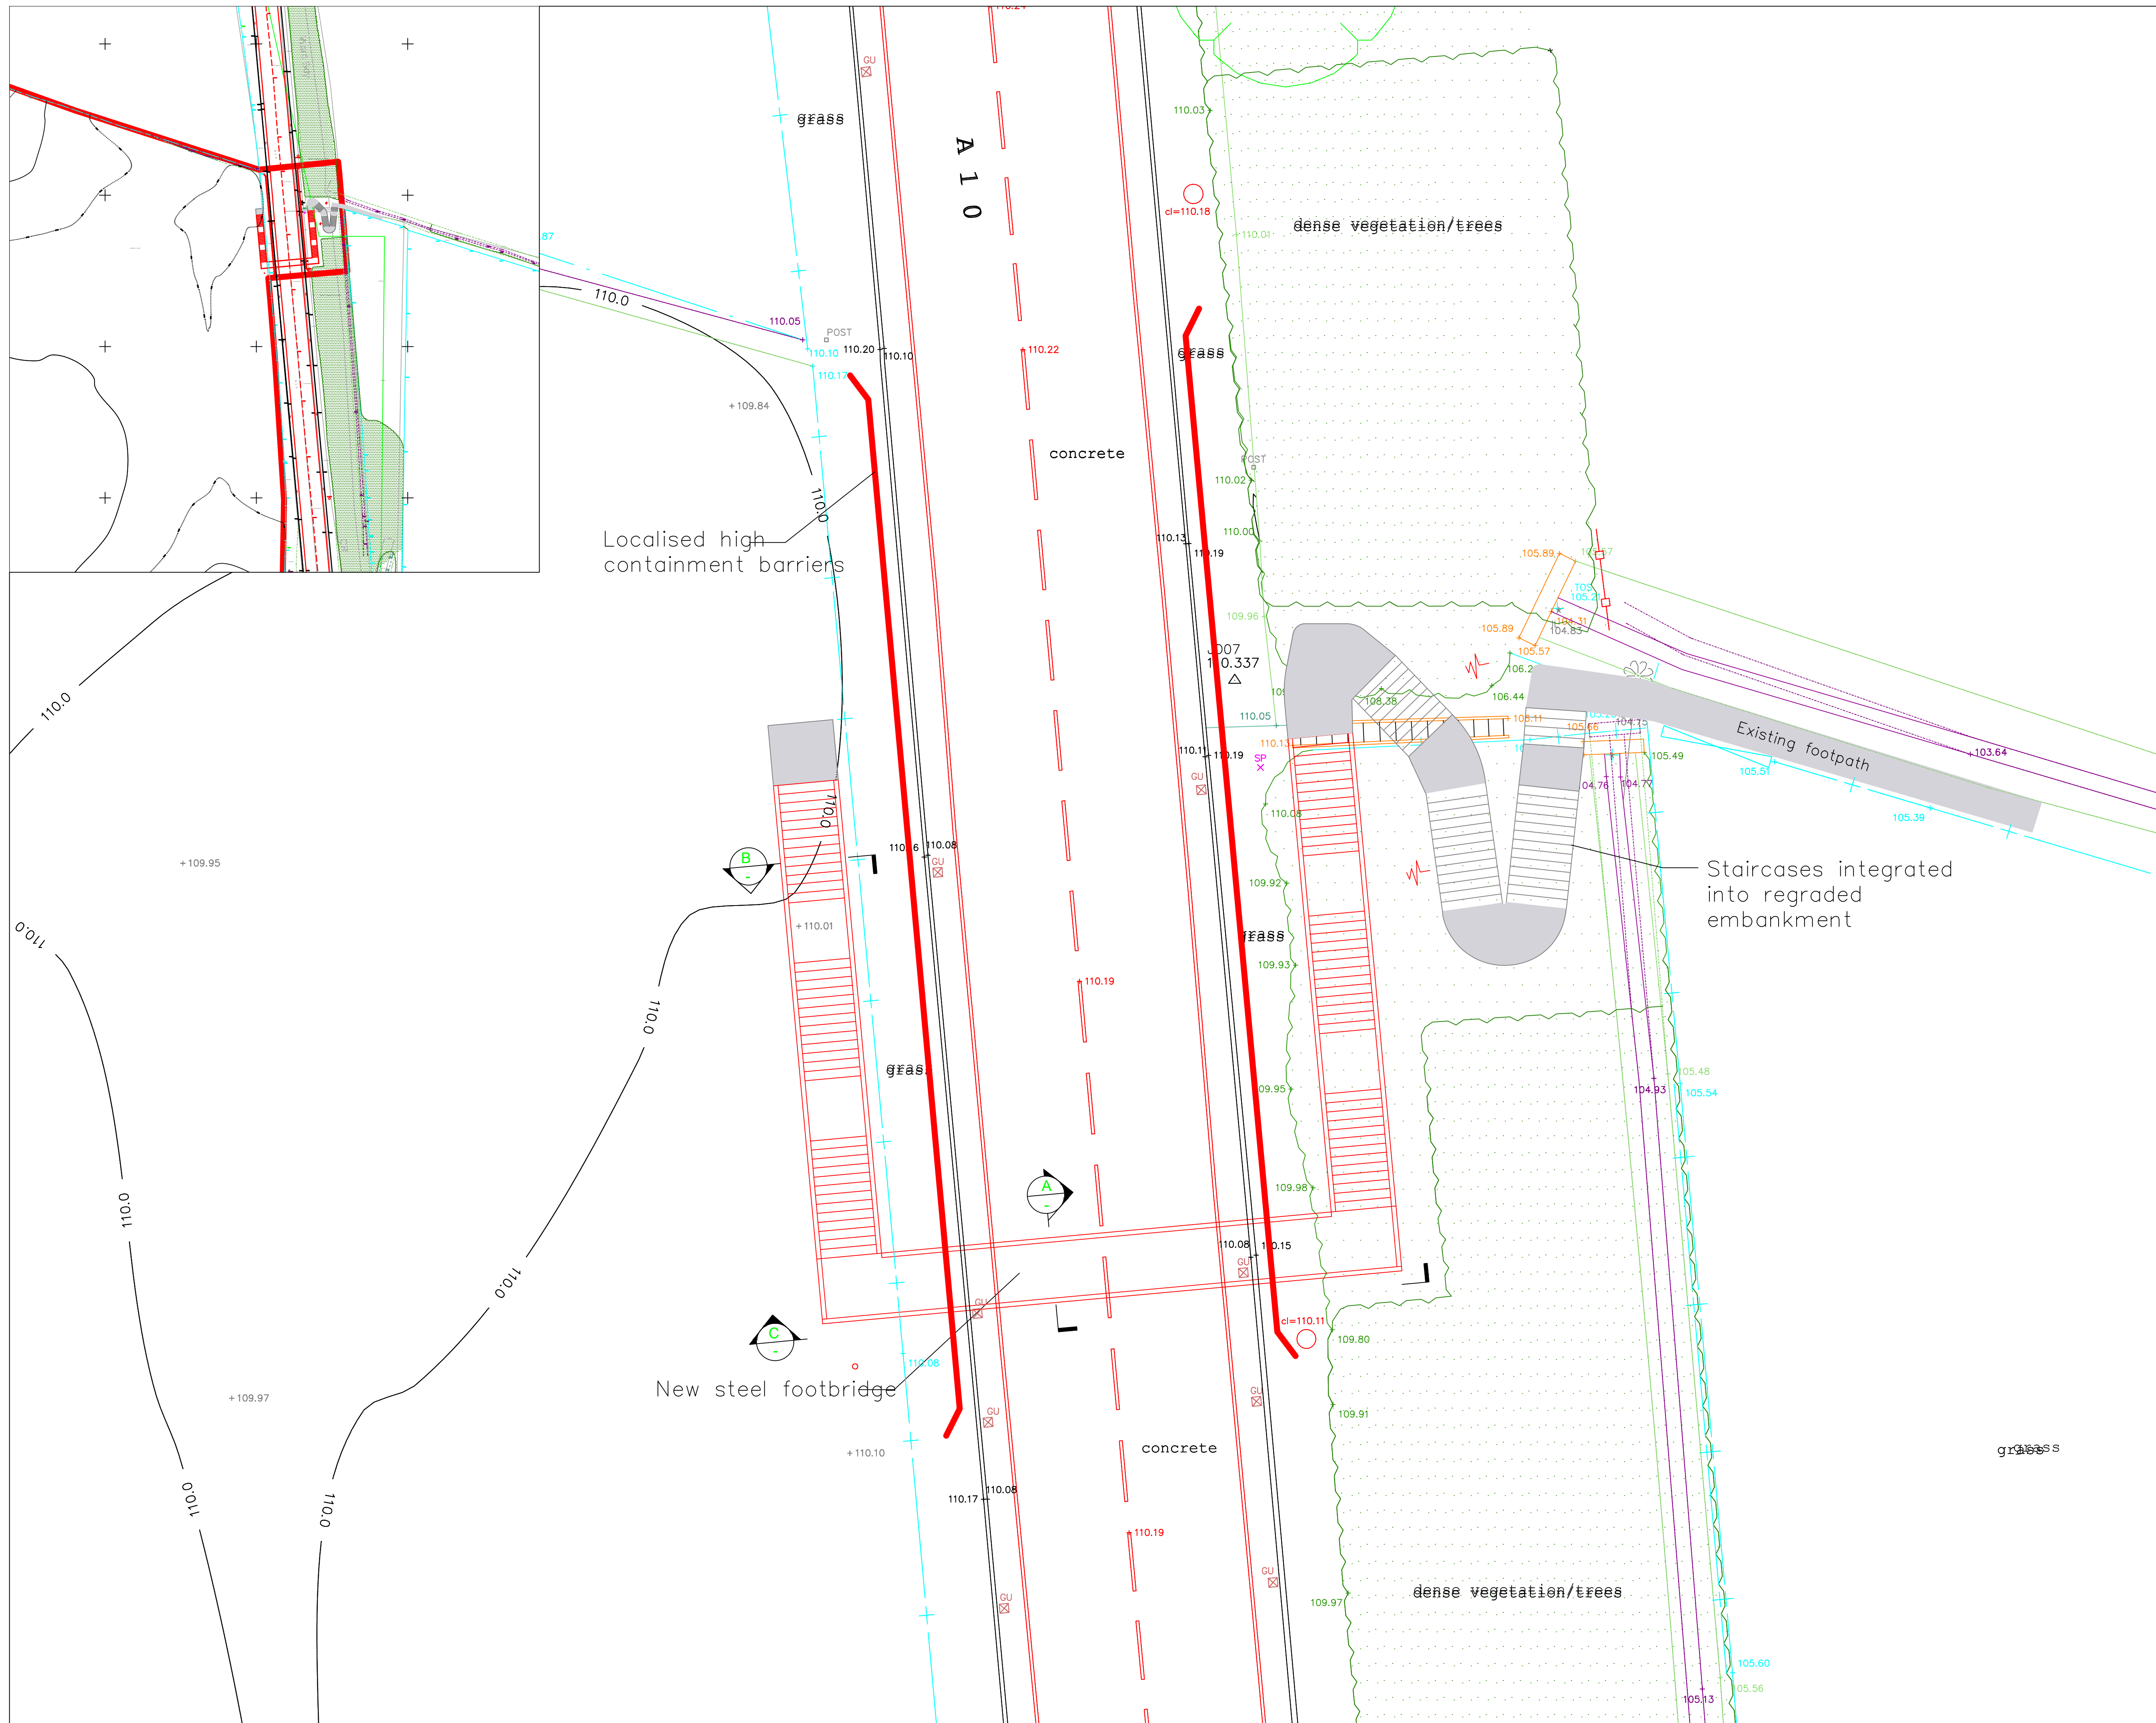

P1	24.04.25	Preliminary issue	BB	JD
<i>Rev</i>	<i>Date</i>	<i>Description</i>	<i>By</i>	<i>Apvd</i>

PROJECT:
Buntingford

TITLE:
Northern Bridge Crossing

CLIENT:
Hallam Land Management

SCALE@A1:
1:100 and 1:1000

PROJECT REF:
23161
DRAWING No:
032

STATUS:
N/A
REV:
P1

Revision Referencing
P = Preliminary A = Approval T = Tender C = Construction



Bristol, Cardiff, Plymouth, Winchester jubbb.uk.com
Kings Orchard, 1 Queen St, Bristol BS2 0HQ +44(0)117 922 6266