




LEGEND

Proposed Shared Pedestrian and Cyclist Path

Existing hedges to be cut back to achieve typical 3m width

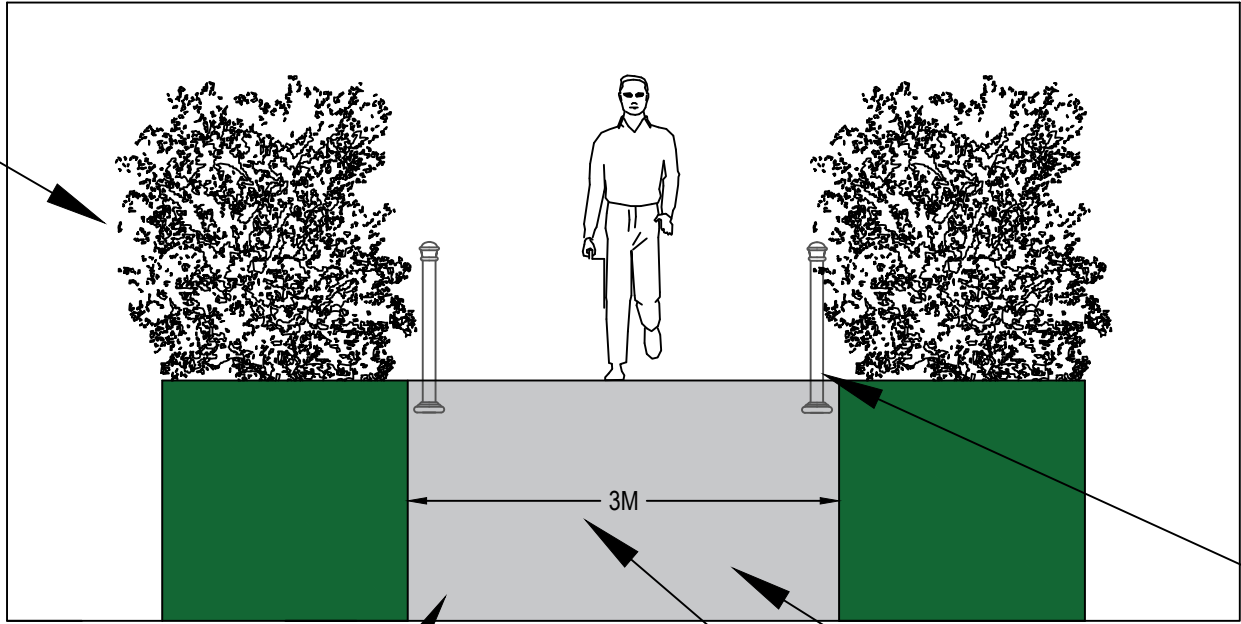


Bollard lighting

Typical 3m width

Existing surface to be resurfaced

Existing PRow to be resurfaced into a shared use path and hedges to be cut back to achieve a typical 3m width. To include bollard lighting

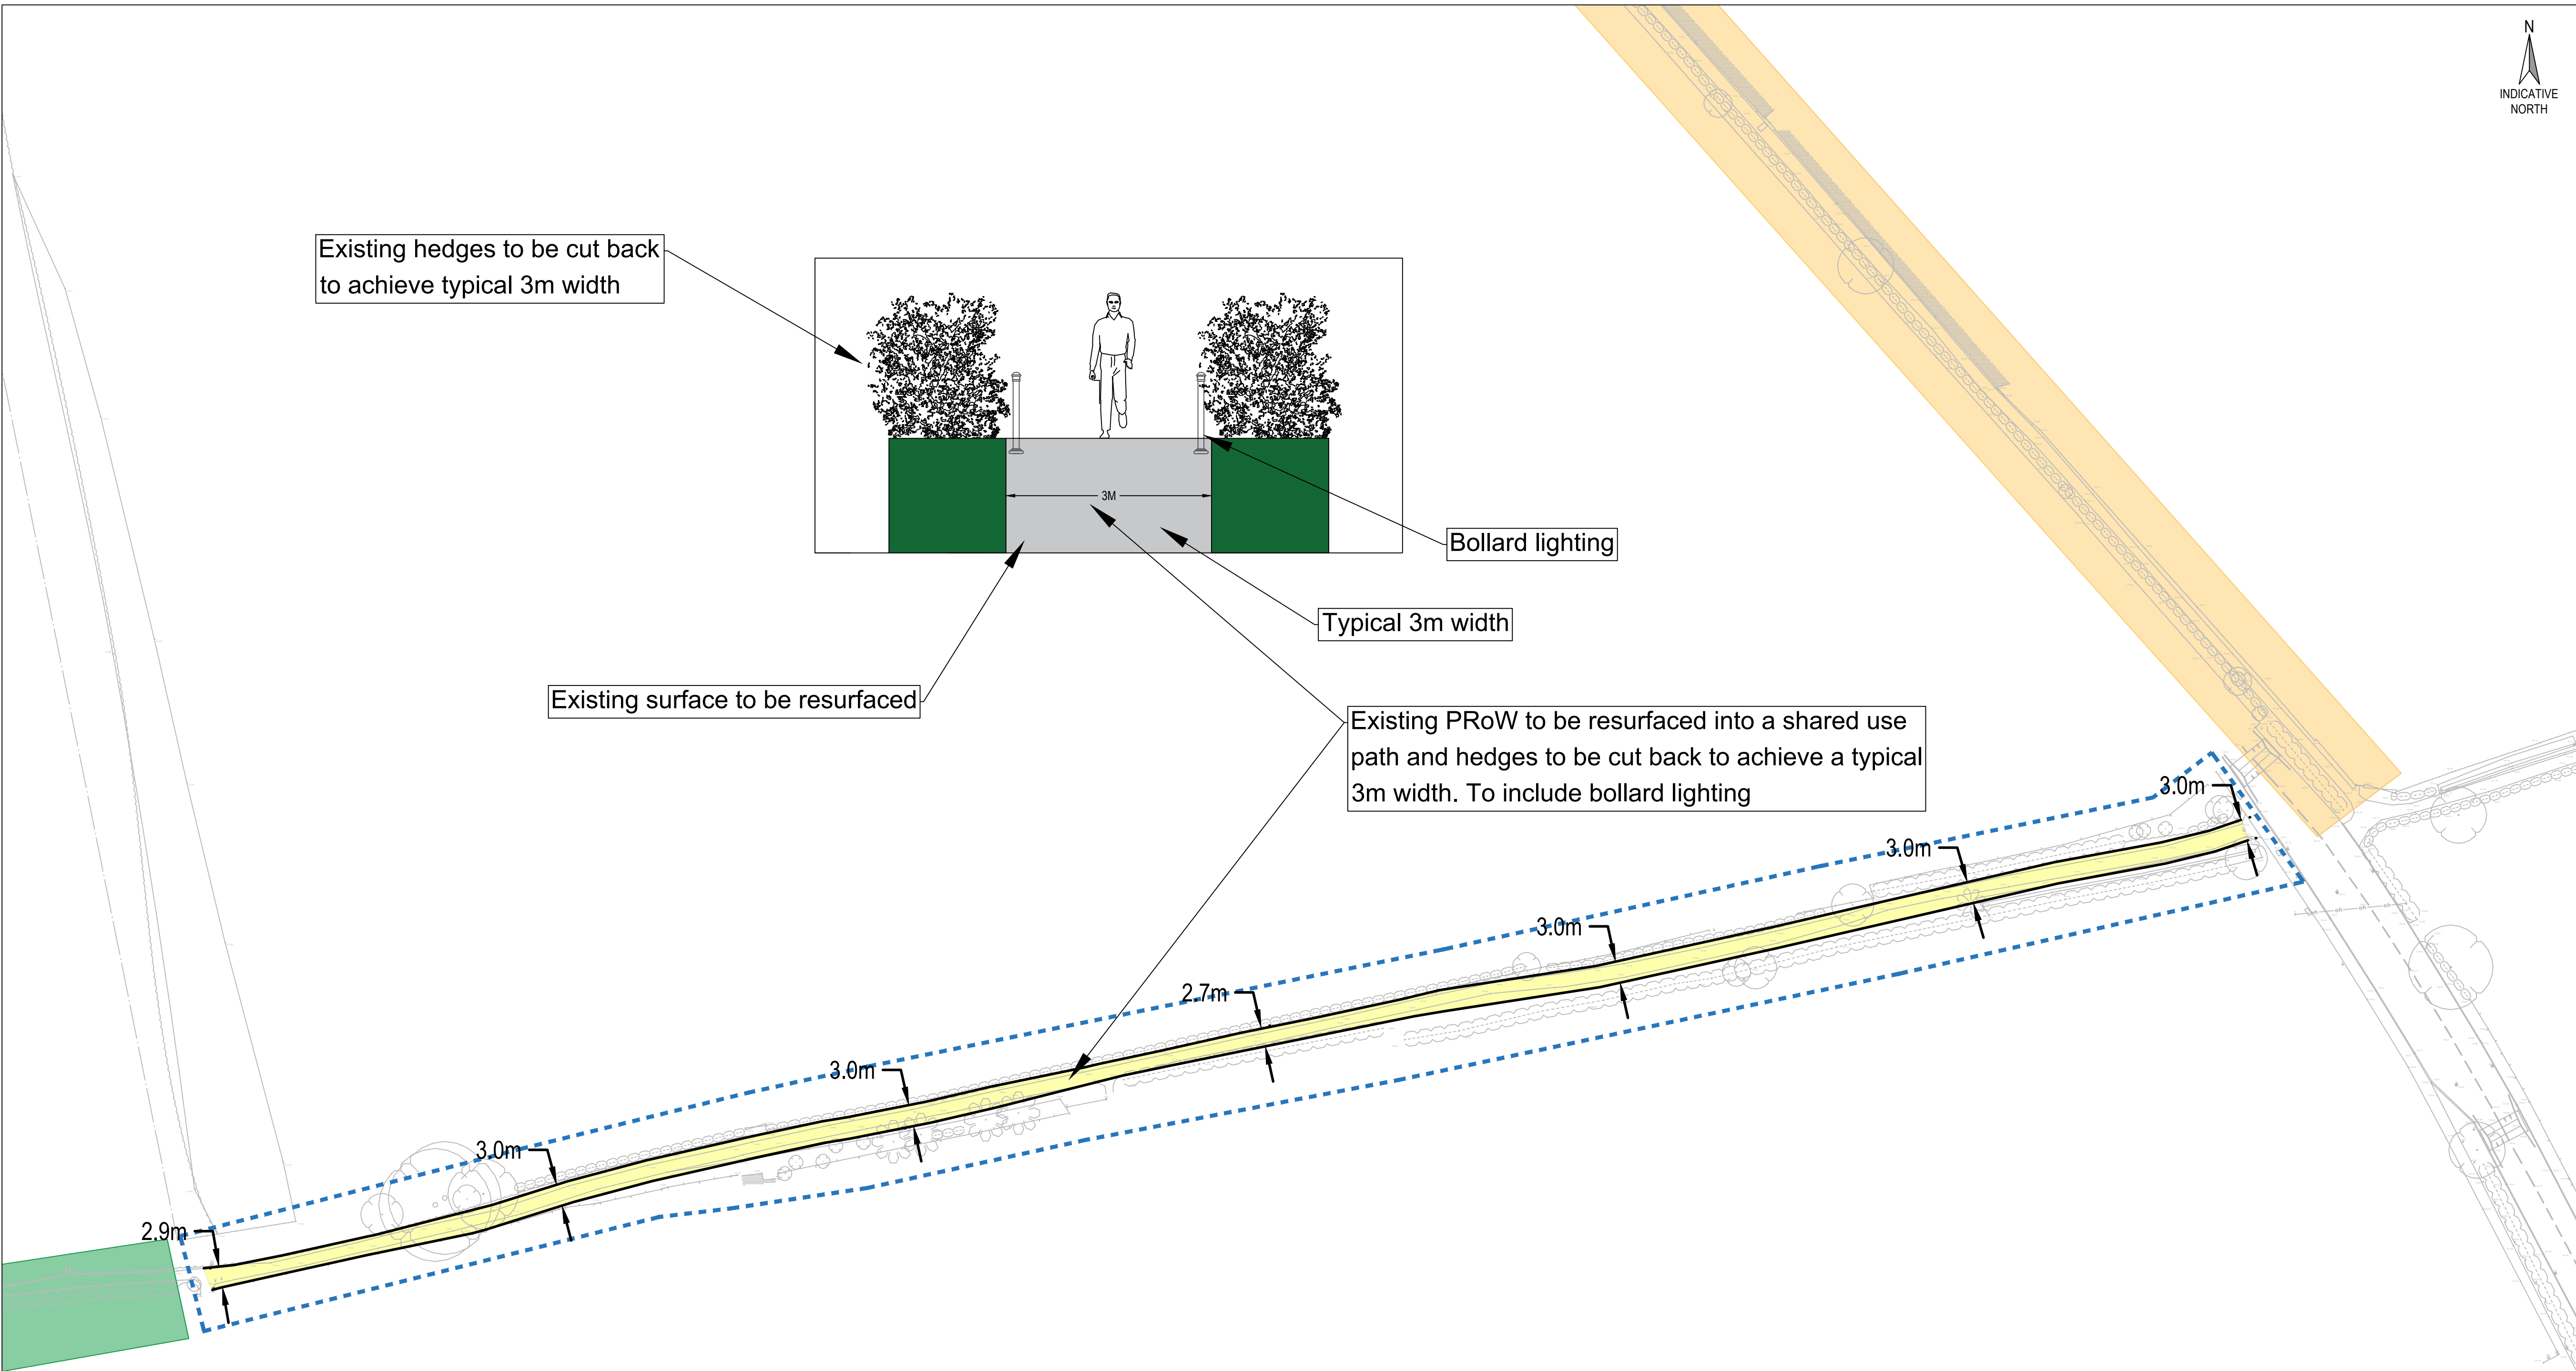

P3	16.04.26	Revision	TL	JD
P2	22.08.25	Revision	DL	JD
P1	21.08.25	Preliminary issue	DL	JD

Rev Date Description By Apvd

PROJECT:
BUNTINGFORD

TITLE:
PROPOSED WIDENING OF PROW 36

CLIENT:
HALLAM LAND MANAGEMENT LTD

SCALE@A1:
NTS

PROJECT REF: 23161	STATUS: N/A
DRAWING No: 0034	REV: P3

Revision Referencing
P = Preliminary A = Approval T = Tender C = Construction

RIDGE