



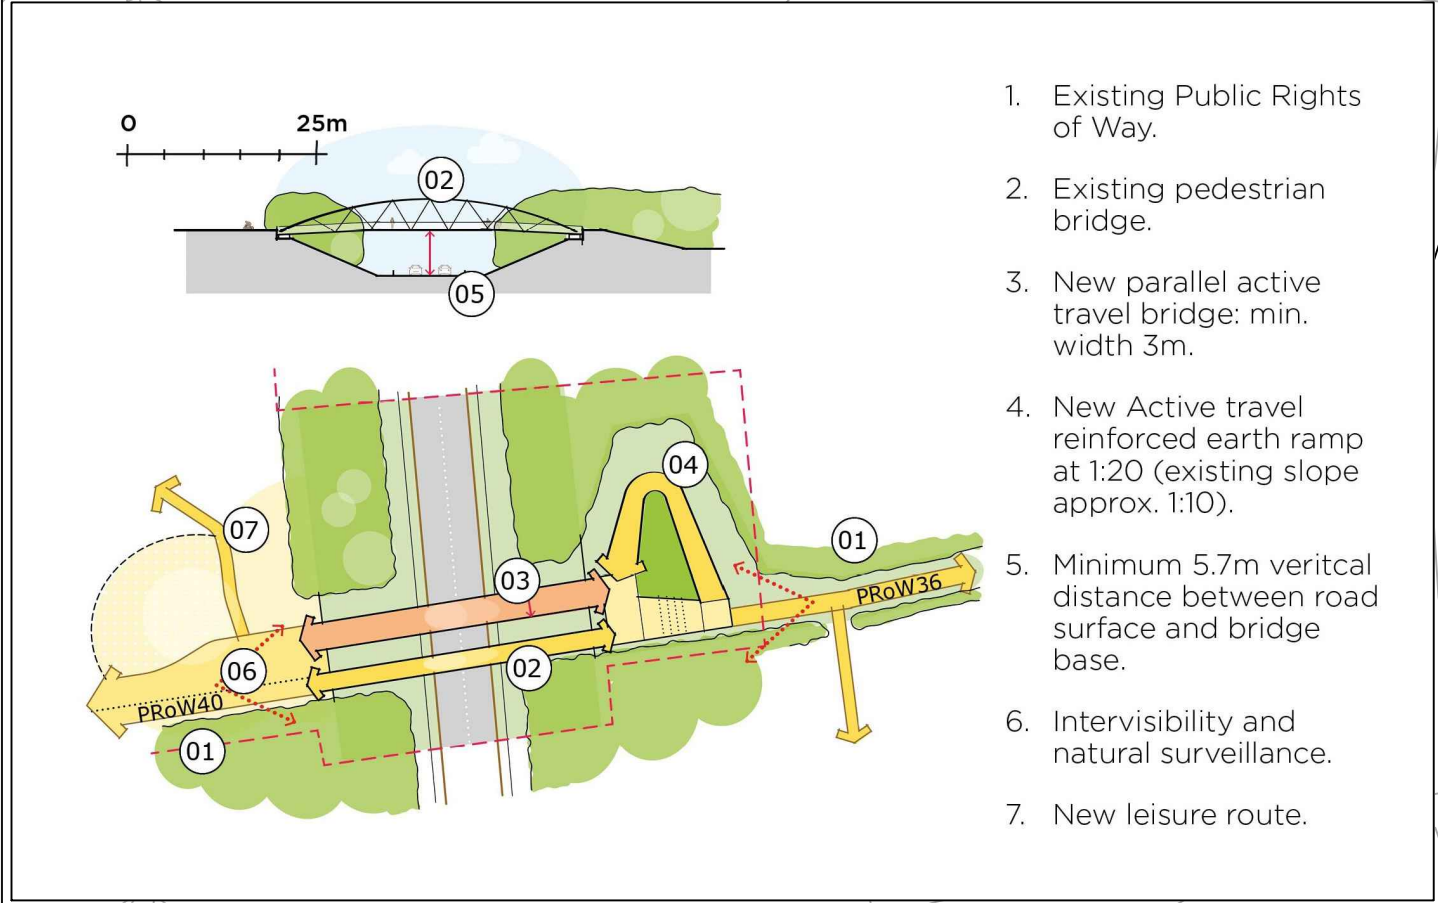

Existing PRoW to be resurfaced and hedges to be cut back to achieve a typical 3m width. Potential to include bollard lighting

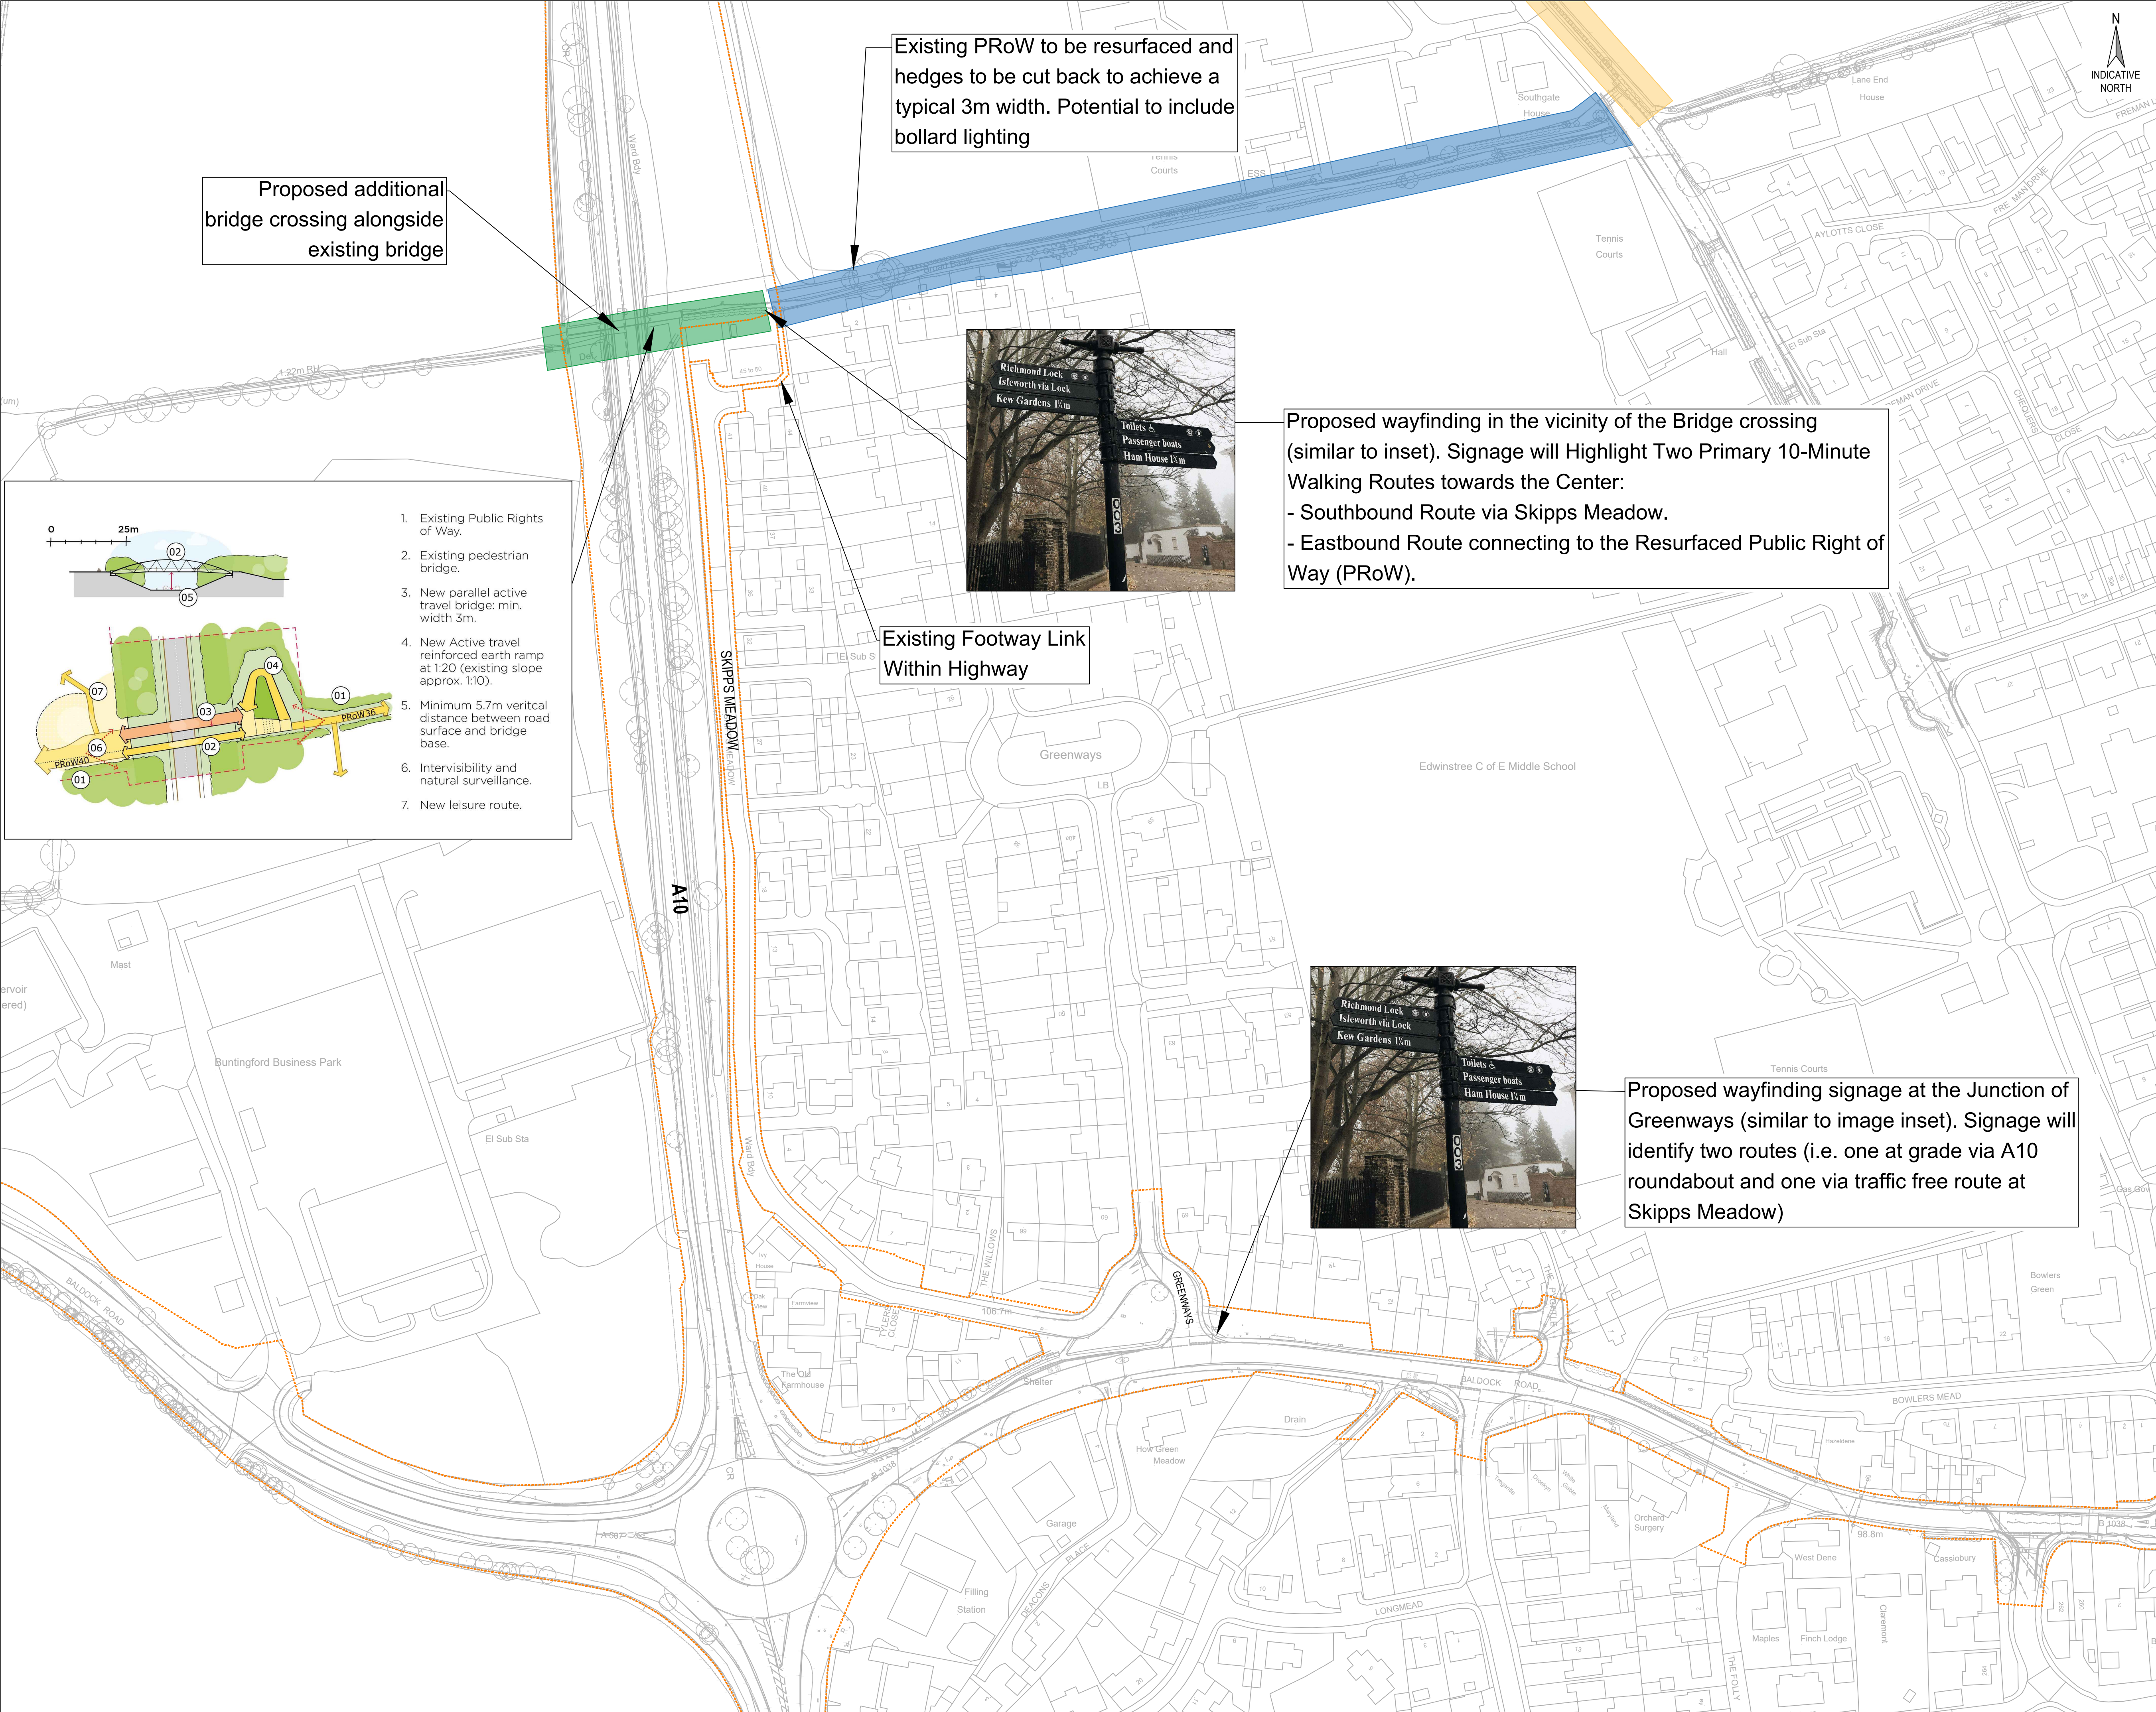

Proposed wayfinding in the vicinity of the Bridge crossing (similar to inset). Signage will Highlight Two Primary 10-Minute Walking Routes towards the Center:

- Southbound Route via Skipps Meadow.
- Eastbound Route connecting to the Resurfaced Public Right of Way (PRoW).

Existing Footway Link Within Highway



Proposed wayfinding signage at the Junction of Greenways (similar to image inset). Signage will identify two routes (i.e. one at grade via A10 roundabout and one via traffic free route at Skipps Meadow)

LEGEND

Highway Boundary

INDICATIVE NORTH

P2	01.04.26	Amendment	TL	JD
P1	18.03.26	Preliminary issue	TL	JD
Rev	Date	Description	By	Apvd

PROJECT:

BUNTINGFORD

TITLE:

PROPOSED ACTIVE TRAVEL AND WAYFINDING STRATEGY

CLIENT:

HALLAM LAND MANAGEMENT LTD

SCALE@A1:

NTS

PROJECT REF:

23161

DRAWING No:

0040

STATUS:

N/A

REV:

P2

Revision Referencing

P = Preliminary A = Approval T = Tender C = Construction