


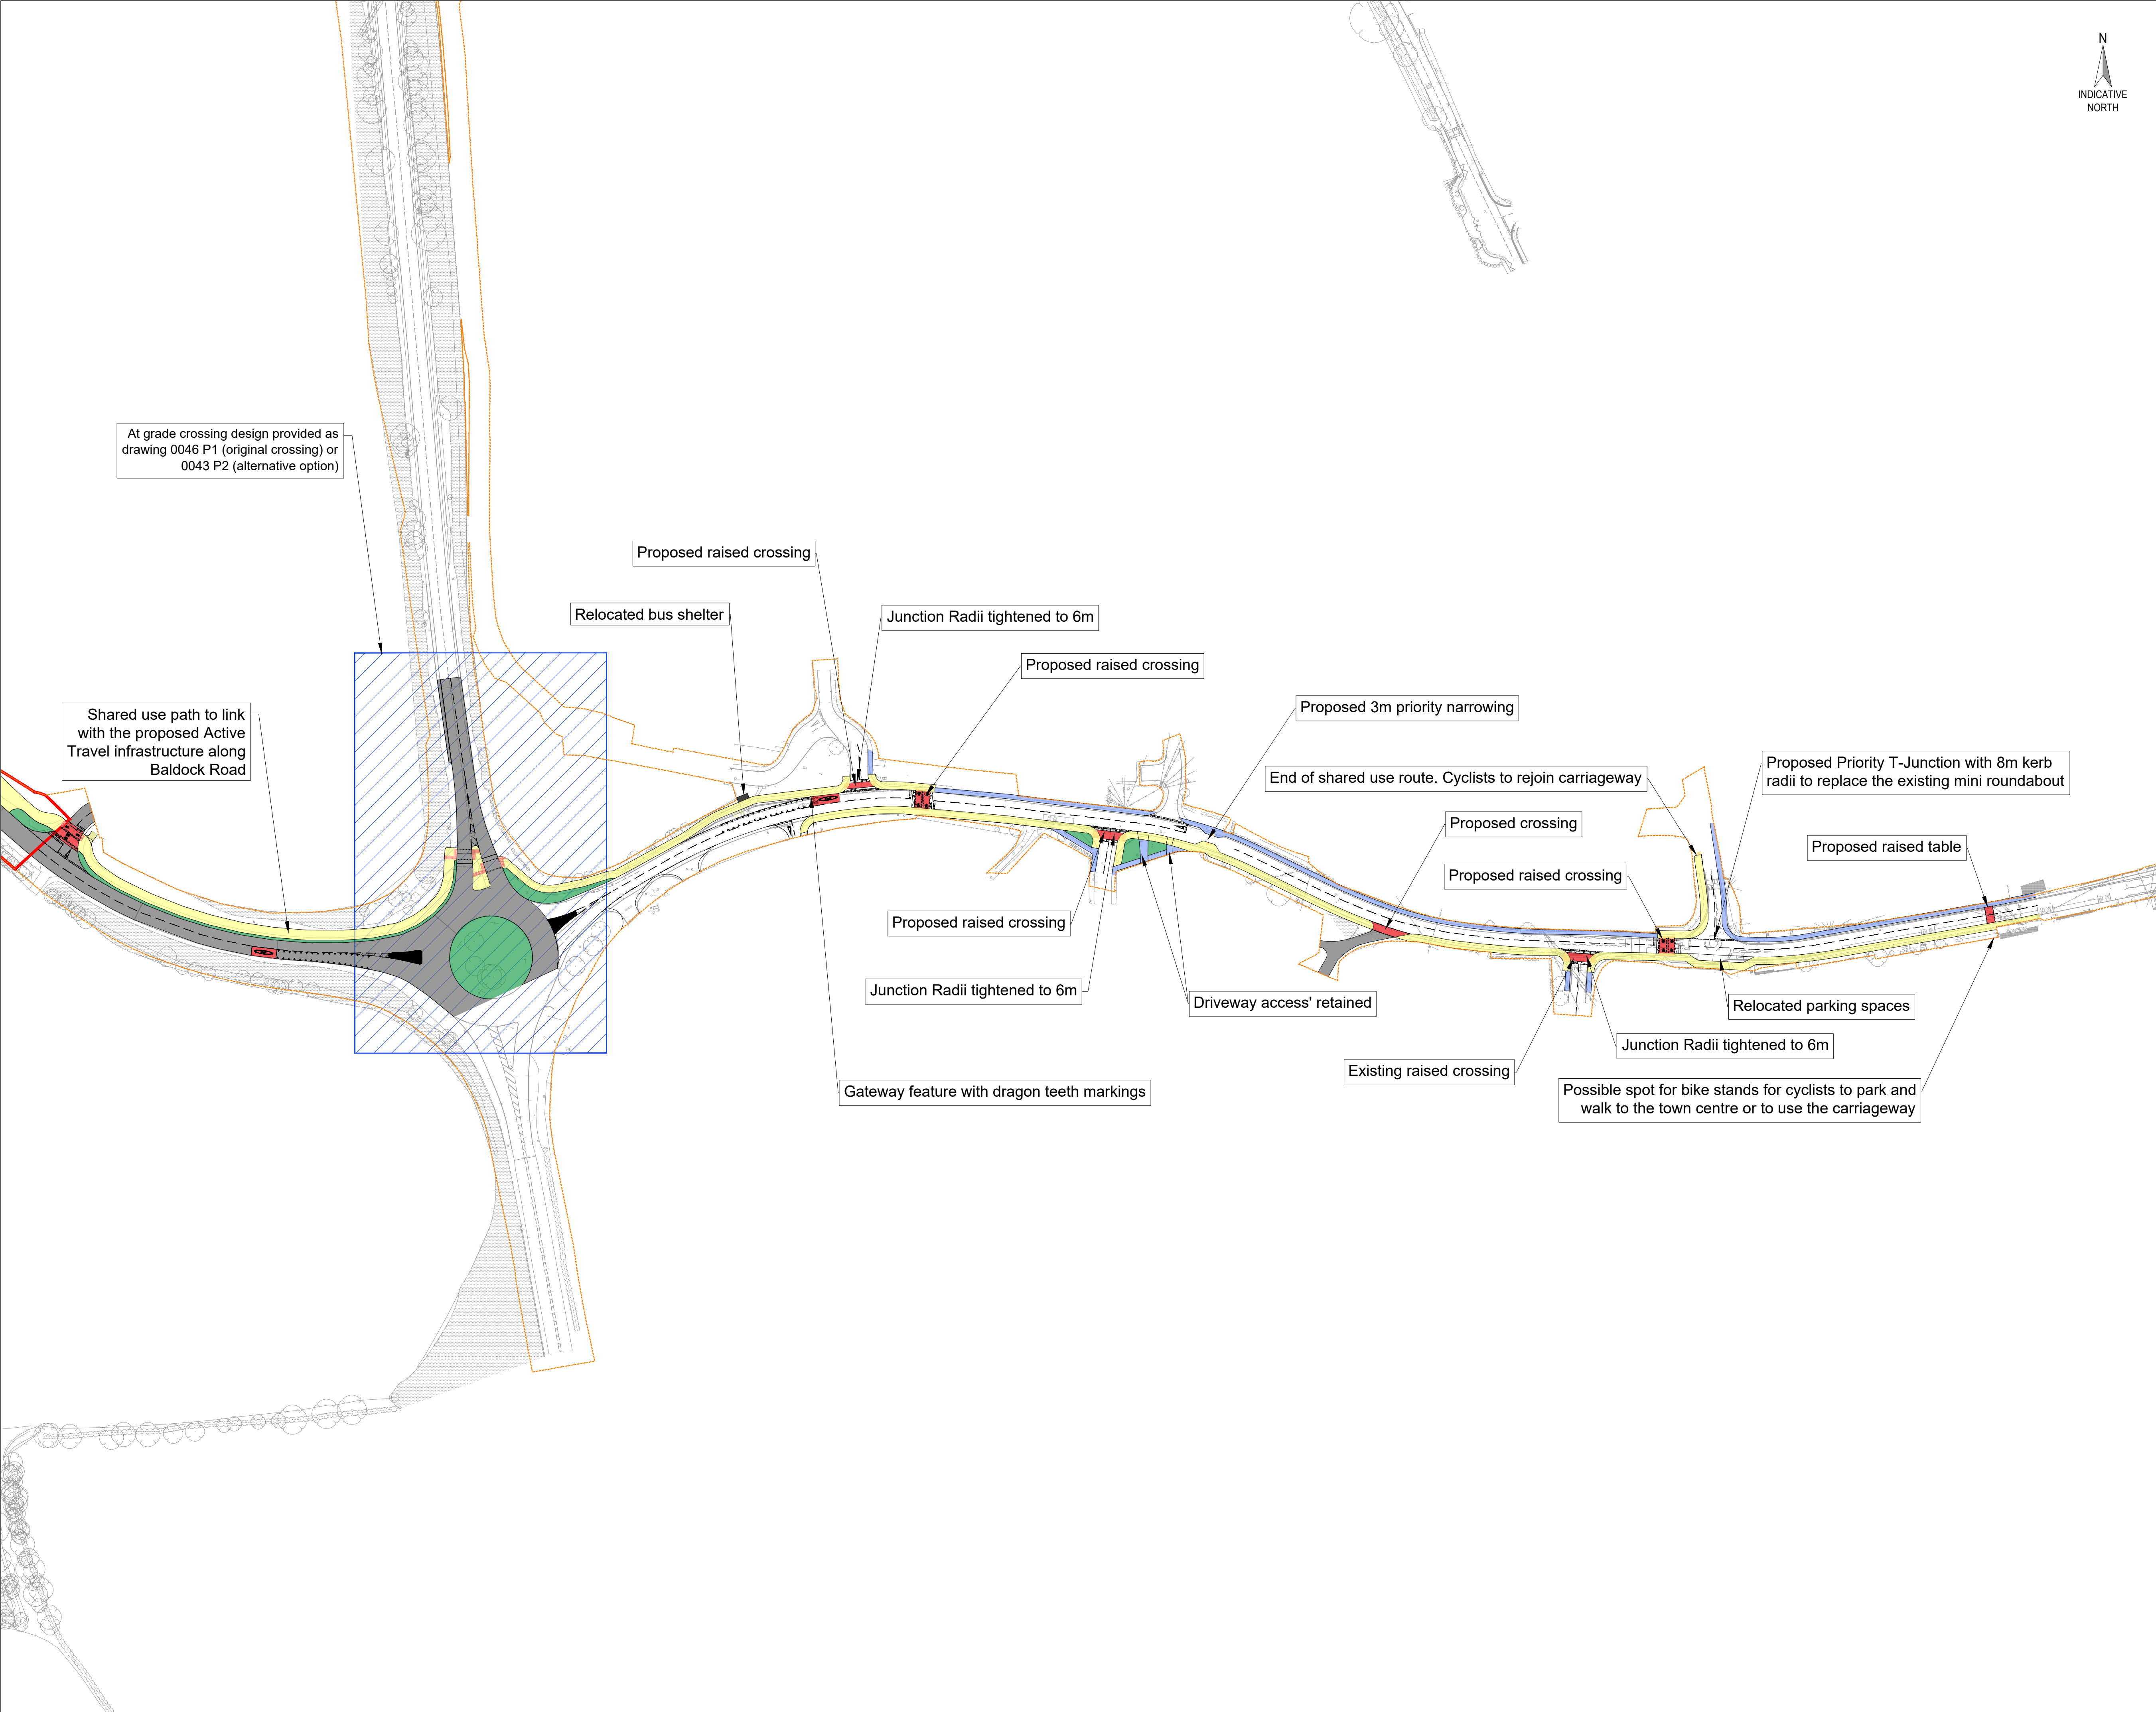

LEGEND

- Site Boundary
- Highway Boundary
- Existing Carriageway
- Verge
- Proposed Shared Pedestrian and Cyclist Path
- Existing Footway
- Coloured Surface Treatment

P2	19.08.26	Amendments	TL	JD
P1	12.08.26	Preliminary issue	TL	JD
Rev	Date	Description	By	Apvd

PROJECT:
BUNTINGFORD

TITLE:
PROPOSED OFFSITE WORKS ON
BALDOCK ROAD (SOUTHERN ROUTE)

CLIENT:
HALLAM LAND MANAGEMENT

SCALE@A1:
DO NOT SCALE

PROJECT REF:
23161
DRAWING No: 044
REV: P2

Revision Referencing
P = Preliminary A = Approval T = Tender C = Construction