


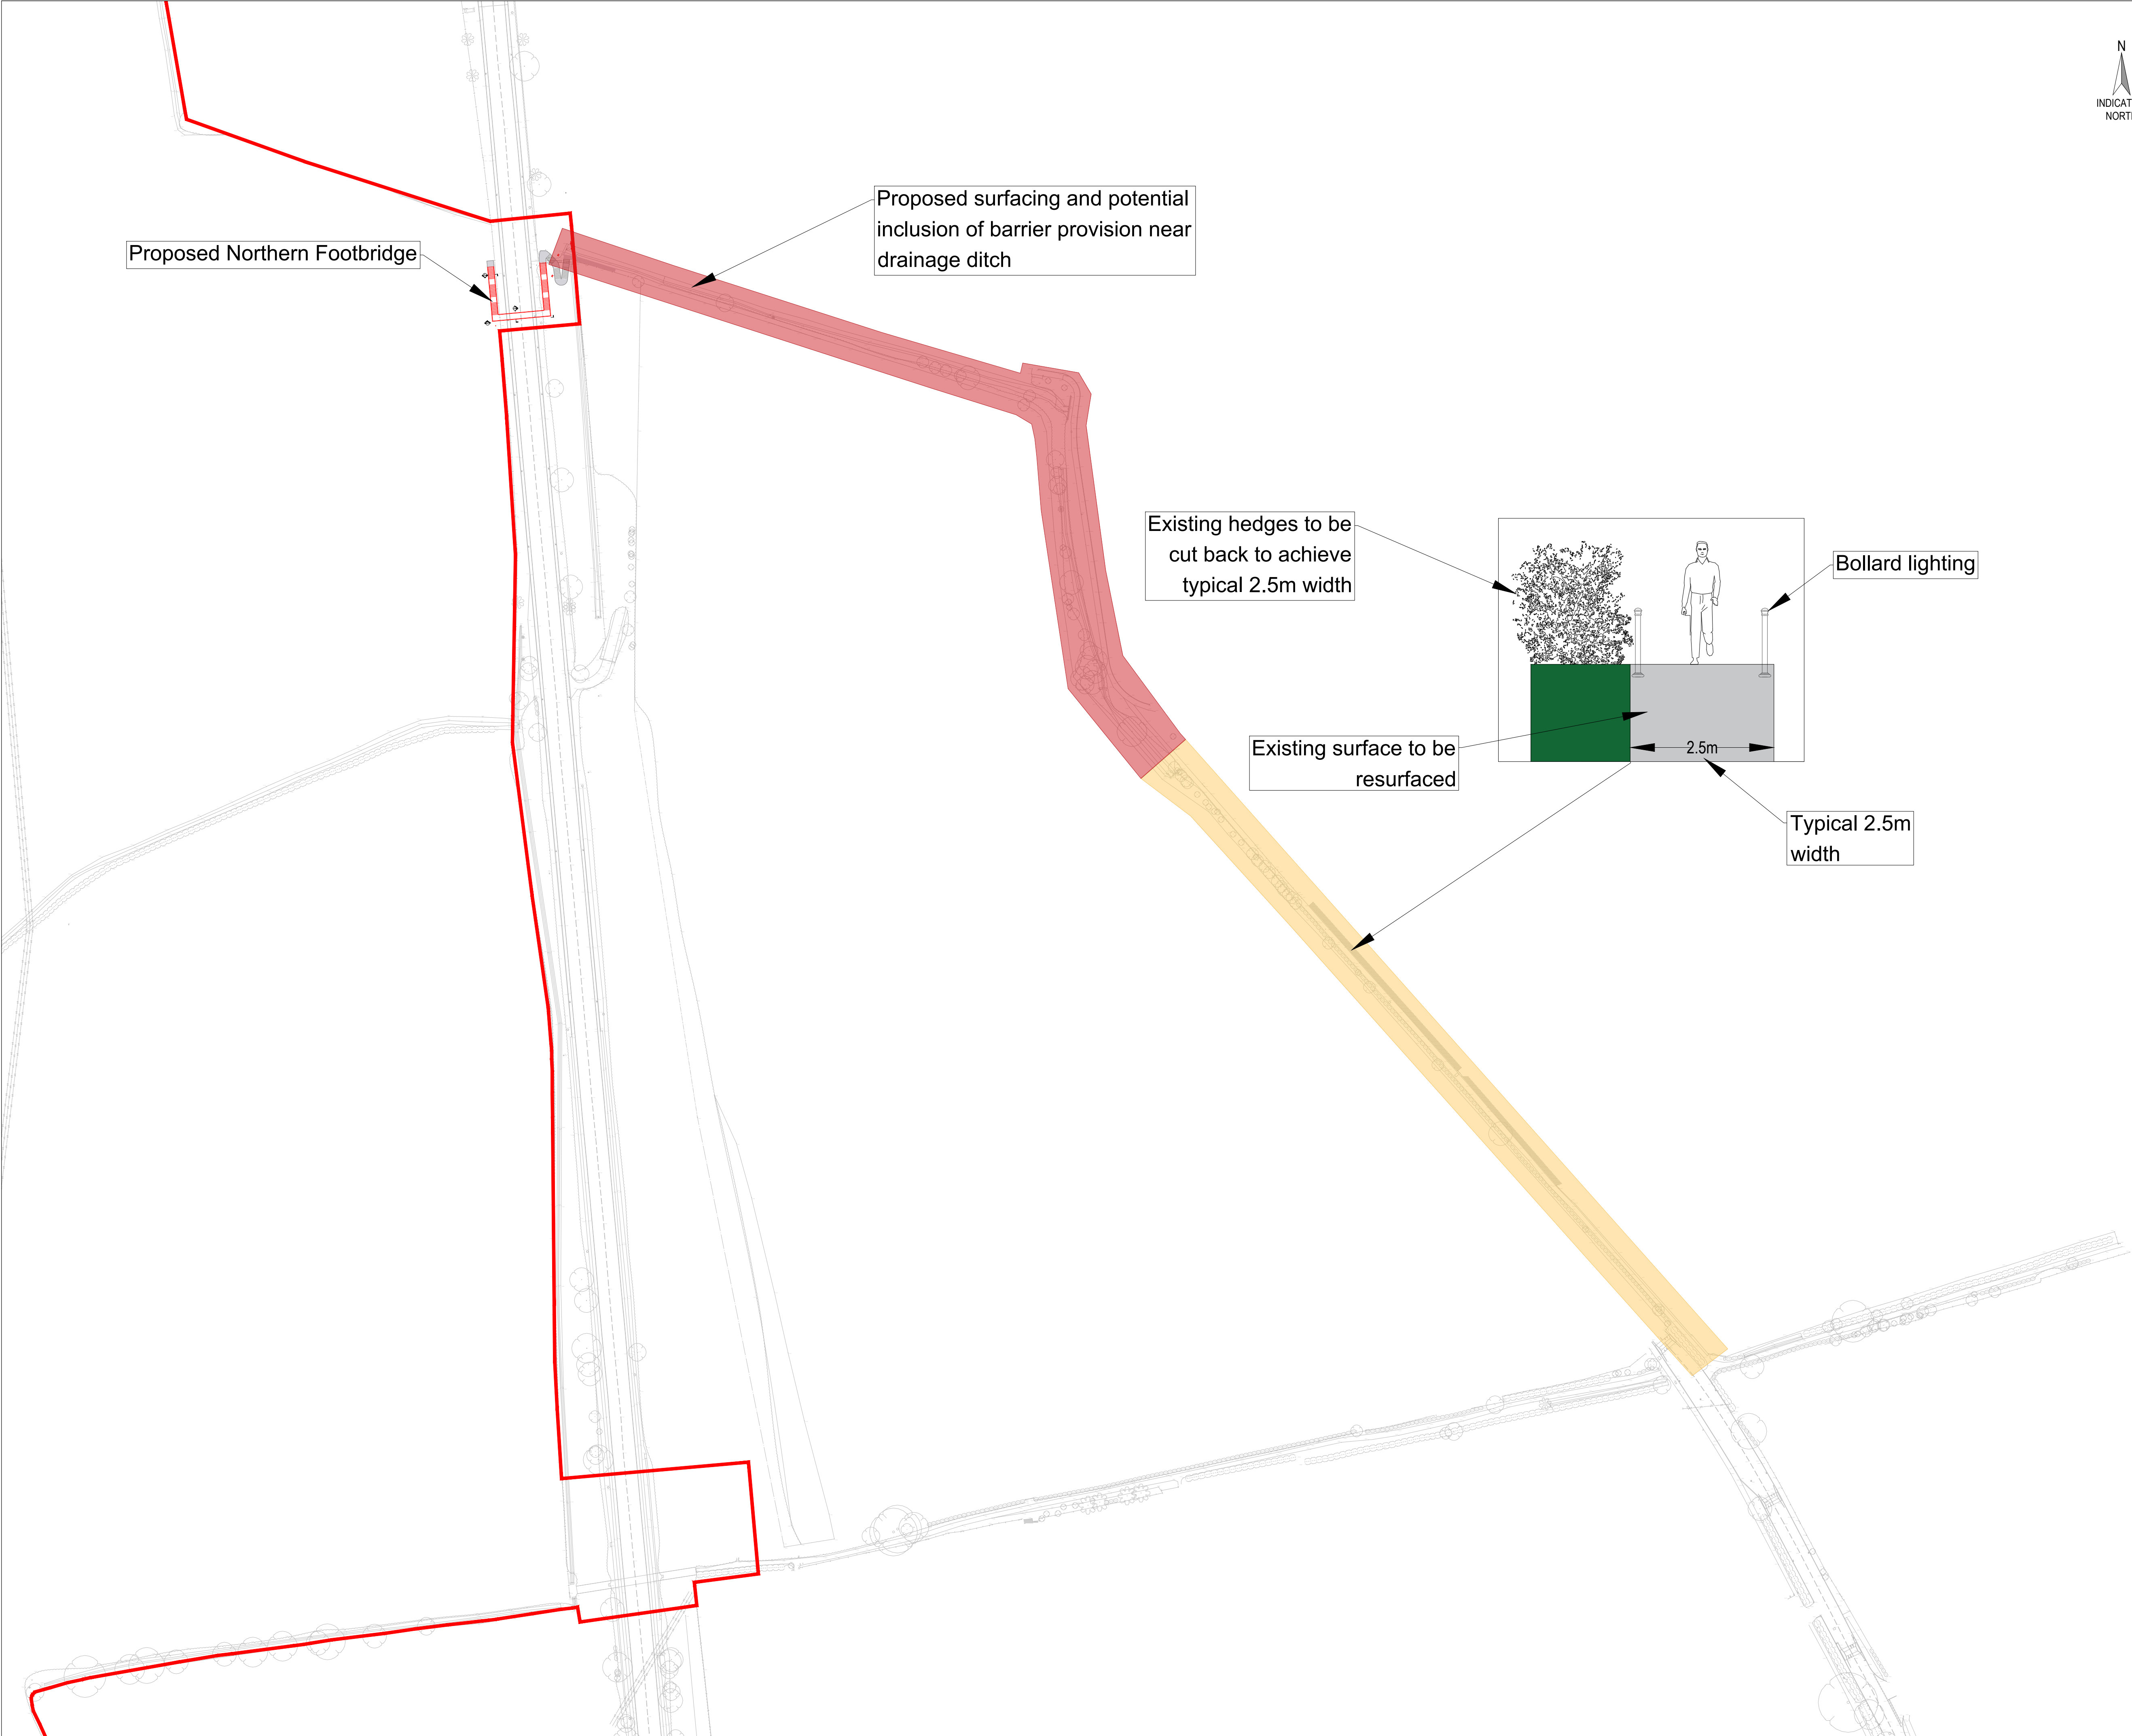

LEGEND

- Highway Boundary
- Existing Path
- Hedge Area
- Northern Area of PRoW - Subject to Resurfacing Within Existing Width
Note: Shaded Area Marks Broad Location (Not Specific Width). Width Will Be Identified by Further Investigation at Detailed Design Stage.
- Area of PRoW Running Within the Corridor West of Hummerston Close / Park Farm Industrial Estate - Proposed Hedge Cut Back, Surfacing and Bollard Lighting Within Existing Width.
Note: Shaded Area Indicates Broad Location Only (Not Specific Width). Final Width to Be Determined Through Further Investigation at Detailed Design Stage.

P2	19.08.26	Amendments	TL	JD
P1	12.08.26	Preliminary issue	TL	JD
<i>Rev</i>	<i>Date</i>	<i>Description</i>	<i>By</i>	<i>Apvd</i>

PROJECT:
BUNTINGFORD

TITLE:
DRAWING SHOWING OFFSITE IMPROVEMENT WORKS TO NORTHERN PROW ROUTES (NORTHERN ACTIVE TRAVEL ROUTE)

CLIENT:
HALLAM LAND MANAGEMENT LTD

SCALE@A1:
NTS

PROJECT REF: 23161	STATUS: N/A
DRAWING No: 0047	REV: P2

Revision Referencing
P = Preliminary A = Approval T = Tender C = Construction

